


EXTERNALLY ILLUMINATED CUSTOM FABRICATED SIGN
THAT IS SUPPLIED BY OWNER AND IS INSTALLED BY
SIGN VENDOR.



4 EXTERIOR - CUMBERLAND FARMS SIGNAGE
3/8" = 1'-0"

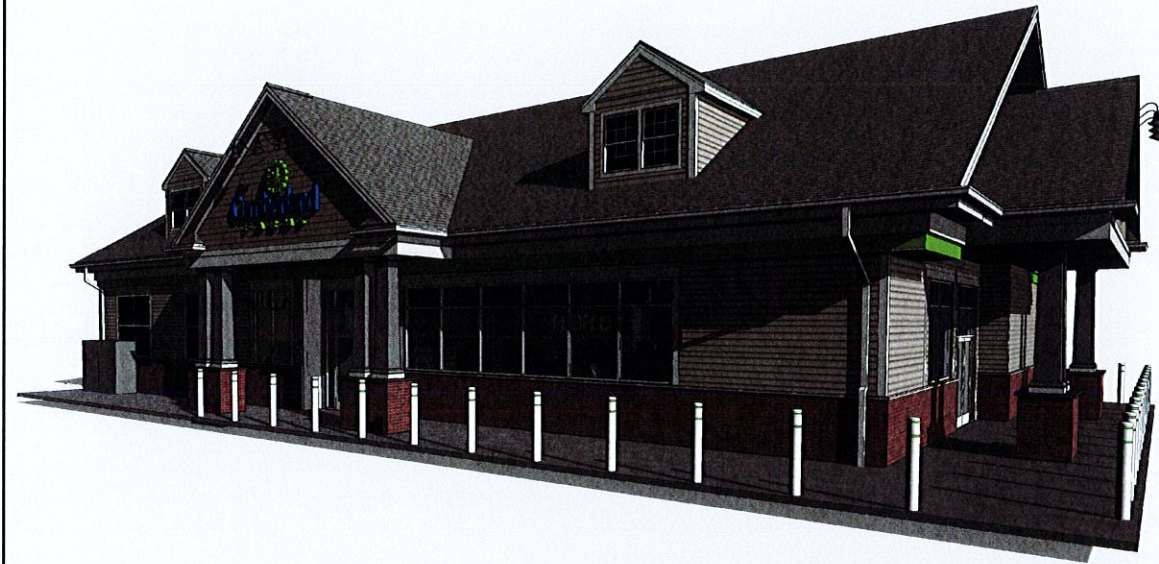


3 FRONT PERSPECTIVE - SD COLOR

EXTERIOR FINISH SCHEDULE					
MARK	DESCRIP.	MANUF.	MODEL	COLOR	NOTES
BR-1	BRICK	-	-	TBD	-
FB-1	SQUARE COLUMN ENCLOSURE	TURNCRFT	POLY-CLASSIC CRAFTSMAN	WHITE	16"x9" TAPERED SQUARE COLUMN ENCLOSURE WITH SMOOTH FINISH. TUSCAN CAP & BASE
SHNG-1	ARCHITECTURAL ASPHALT SHINGLES	CERTAINTEEED	LANDMARK	COBBLESTONE GRAY	30 YEAR WARRANTY
GU-1	ALUMINUM GUTTER SYSTEM	ATAS	032	WHITE	PROVIDE ALL ACCESSORIES REQ'D FOR A COMPLETE CONTINUOUS INSTALLATION. INSTALL PER MANUF. INSTRUCTIONS. ENSURE SEALED, WATERTIGHT CORNER CONNECTIONS. FLASH & SEAL TO DOWNSPOUTS AS REQ'D. PROVIDE SUPPORT STIFFENERS AT 12" MIN. O.C. GUTTER SHALL BE SEAMLESS & 6" MIN.
SW-1	SYNTHETIC WOOD TRIM	CERTAINTEEED	-	WHITE	PROVIDE SCARF JOINTS ON ALL EXTERIOR SYNTHETIC WOOD TRIM. G.C. TO PUTTY ALL NAIL HOLES & PAINT ALL SYNTHETIC WOOD TRIM & PANELS.
SW-2	SYNTHETIC WOOD TRIM	CERTAINTEEED	-	GREEN	PROVIDE SCARF JOINTS ON ALL EXTERIOR SYNTHETIC WOOD TRIM. G.C. TO PUTTY ALL NAIL HOLES & PAINT ALL SYNTHETIC WOOD TRIM & PANELS.
FC-1	FIBER CEMENT SIDING	JAMES HARDIE	HARDIEPLANK	SW ACCESSIBLE BEIGE 7036	4" EXPOSURE. SELECT CEDARMILL FINISH. PROVIDE ALL REQUIRED ACCESSORIES AND TRIM FOR A COMPLETE INSTALLATION.
FC-2	FIBER CEMENT SHAKES	JAMES HARDIE	HARDIESHINGLE	SW TONY TAUPE 7038	7" EXPOSURE STRAIGHT SIDE. SELECT CEDARMILL FINISH. PROVIDE ALL REQUIRED ACCESSORIES AND TRIM FOR A COMPLETE INSTALLATION.



2 RIGHT SIDE ELEVATION - SD COLOR
3/16" = 1'-0"

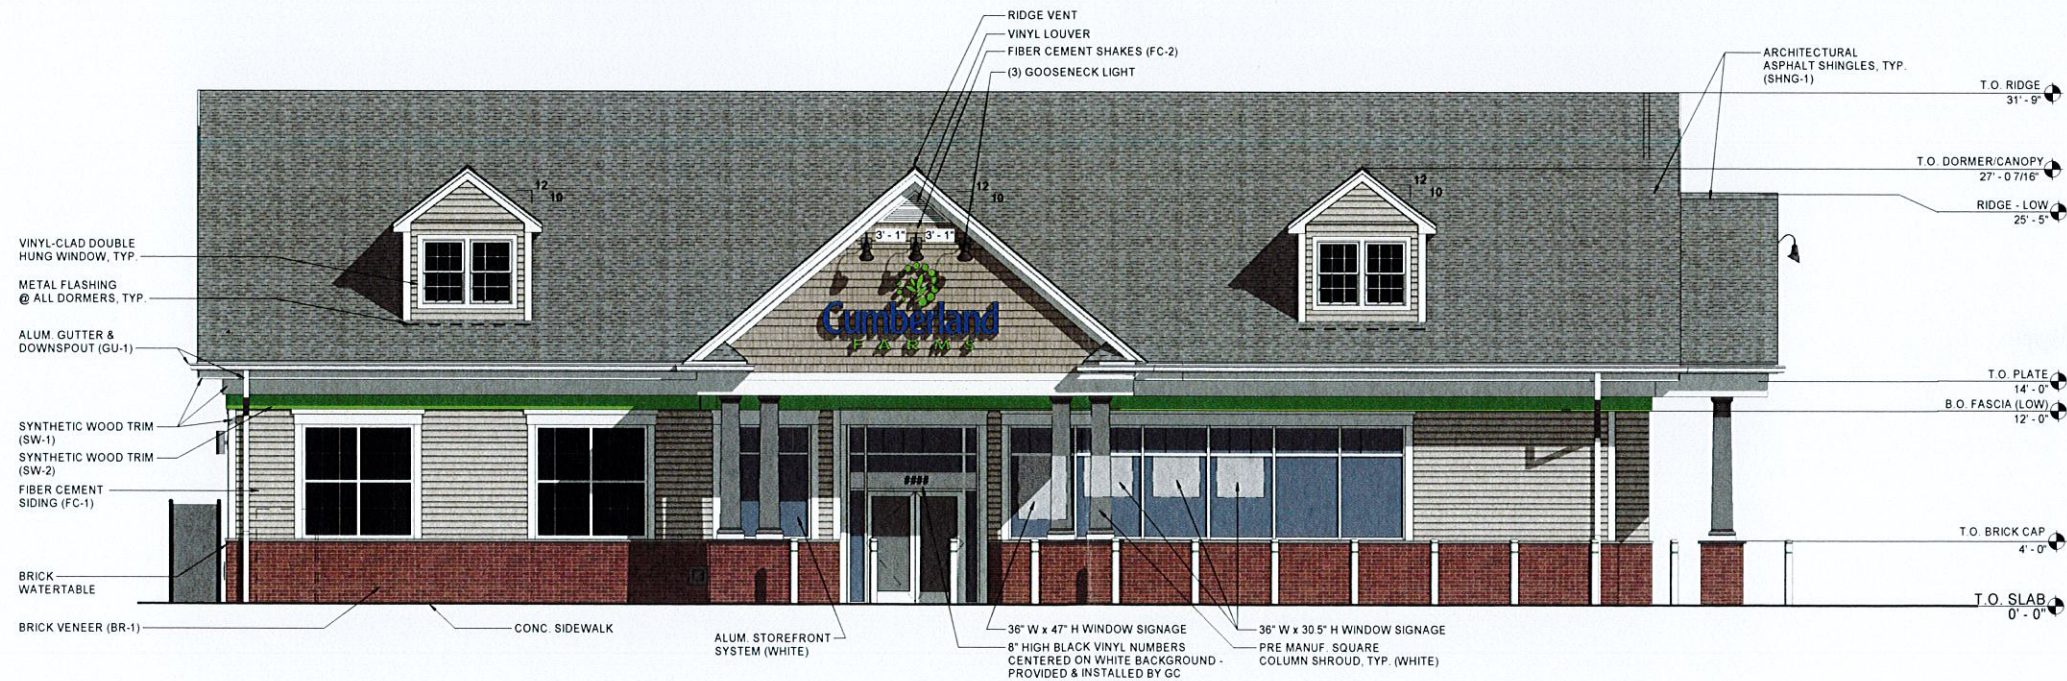

1 FRONT ELEVATION - SD COLOR
3/16" = 1'-0"

STIPULATION FOR REUSE
THIS DRAWING WAS PREPARED FOR
THE PROJECT AND SITE SPECIFICALLY
FOR THE PROJECT AND IS NOT
TO BE REUSED FOR ANY OTHER
PROJECT WITHOUT THE WRITTEN
CONSENT OF HARRISON FRENCH
& ASSOCIATES, LTD. ANY
REUSE OF THIS DRAWING FOR ANY
OTHER PROJECT WITHOUT THE
WRITTEN CONSENT OF HARRISON
FRENCH & ASSOCIATES, LTD. IS
AUTHORIZED AND MAY BE CONSIDERED
AS A VIOLATION OF THE LAW.

ISSUE BLOCK	

CHECKED BY:	Checker
DRAWN BY:	Author
DOCUMENT DATE:	06/23/21
PROTO:	

NOT FOR CONSTRUCTION

COLORED
EXTERIOR
ELEVATIONS


[illegible][illegible]

CHECKED BY:	Checker
DRAWN BY:	Author
DOCUMENT DATE:	06/23/21
PROTO:	


NOT FOR CONSTRUCTION

PYLON SIGN
COLORED
ELEVATIONS


SHEET:
A-202

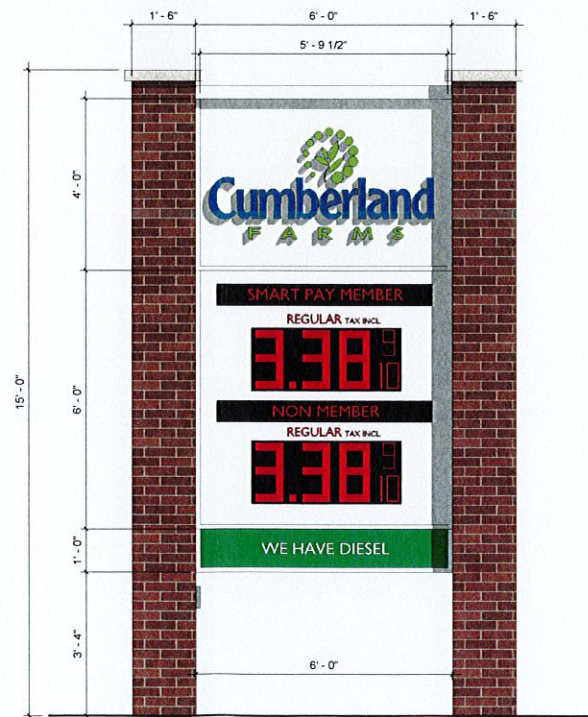

① PYLON - FRONT ELEVATION
1/2" = 1'-0"

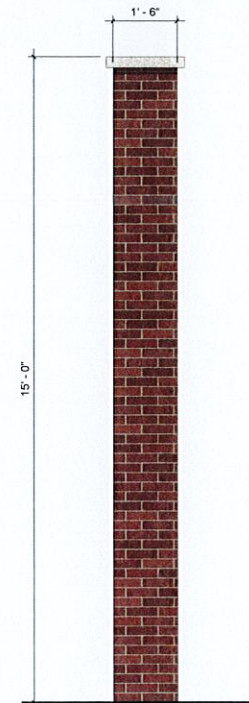


② PYLON - SIDE ELEVATION
1/2" = 1'-0"

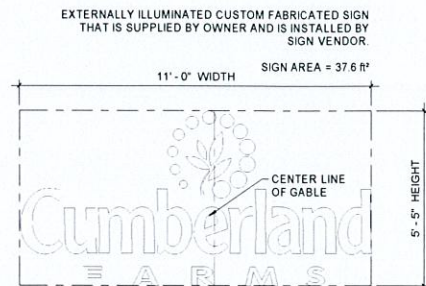


4 EXTERIOR CUMBERLAND FARMS SIGNAGE
3/8" = 1'-0"


EXTERIOR FINISH SCHEDULE					
MARK	DESCRIP.	MANUF.	MODEL	COLOR	NOTES
BR-1	BRICK	-	-	TBD	
FB-1	SQUARE COLUMN ENCLOSURE	TURNCRRAFT	POLY-CLASSIC CRAFTSMAN	WHITE	16"x9" TAPERED SQUARE COLUMN ENCLOSURE WITH SMOOTH FINISH. TUSCAN CAP & BASE
SHNG-1	ARCHITECTURAL ASPHALT SHINGLES	CERTAINTED	LANDMARK	COBBLESTONE GRAY	30 YEAR WARRANTY
GU-1	ALUMINUM GUTTER SYSTEM	ATAS	032	WHITE	PROVIDE ALL ACCESSORIES REQ'D FOR A COMPLETE CONTINUOUS INSTALLATION. INSTALL PER MANUF. INSTRUCTIONS. ENSURE SEALED, WATERTIGHT CORNER CONNECTIONS. FLASH & SEAL TO DOWNSPOUTS AS REQ'D. PROVIDE SUPPORT STIFFENERS AT 12" MIN. O.C. GUTTER SHALL BE SEAMLESS & 6" MIN.
SW-1	SYNTHETIC WOOD TRIM	CERTAINTED	-	WHITE	PROVIDE SCARF JOINTS ON ALL EXTERIOR SYNTHETIC WOOD TRIM. G.C. TO PUTTY ALL NAIL HOLES & PAINT ALL SYNTHETIC WOOD TRIM & PANELS.
SW-2	SYNTHETIC WOOD TRIM	CERTAINTED	-	GREEN	PROVIDE SCARF JOINTS ON ALL EXTERIOR SYNTHETIC WOOD TRIM. G.C. TO PUTTY ALL NAIL HOLES & PAINT ALL SYNTHETIC WOOD TRIM & PANELS.
FC-1	FIBER CEMENT SIDING	JAMES HARDIE	HARDIEPLANK	SW ACCESSIBLE BEIGE 7036	4" EXPOSURE. SELECT CEDARMILL FINISH. PROVIDE ALL REQUIRED ACCESSORIES AND TRIM FOR A COMPLETE INSTALLATION.
FC-2	FIBER CEMENT SHAKES	JAMES HARDIE	HARDIESHINGLE	SW TONY TAUPE 7038	7" EXPOSURE STRAIGHT SIDE. SELECT CEDARMILL FINISH. PROVIDE ALL REQUIRED ACCESSORIES AND TRIM FOR A COMPLETE INSTALLATION.

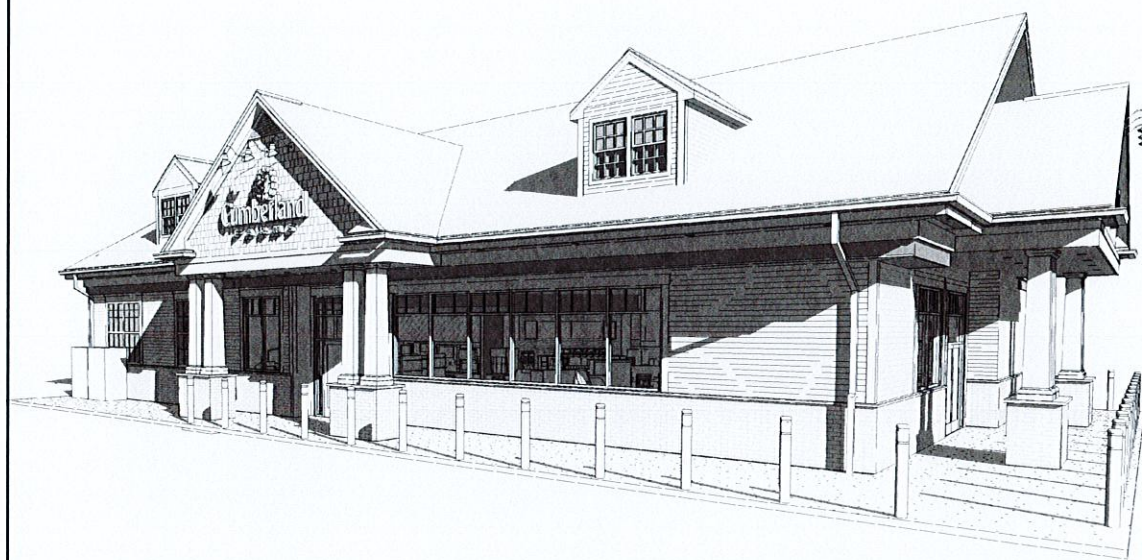

3 FRONT PERSPECTIVE - SD

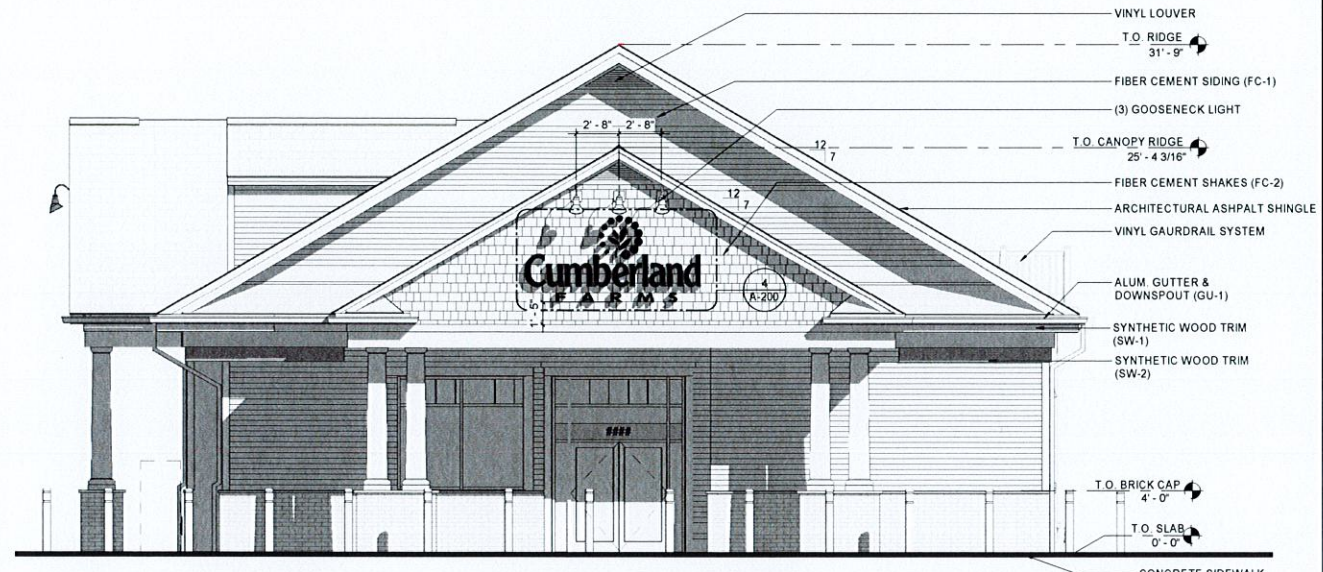

2 RIGHT SIDE ELEVATION - SD
3/16" = 1'-0"

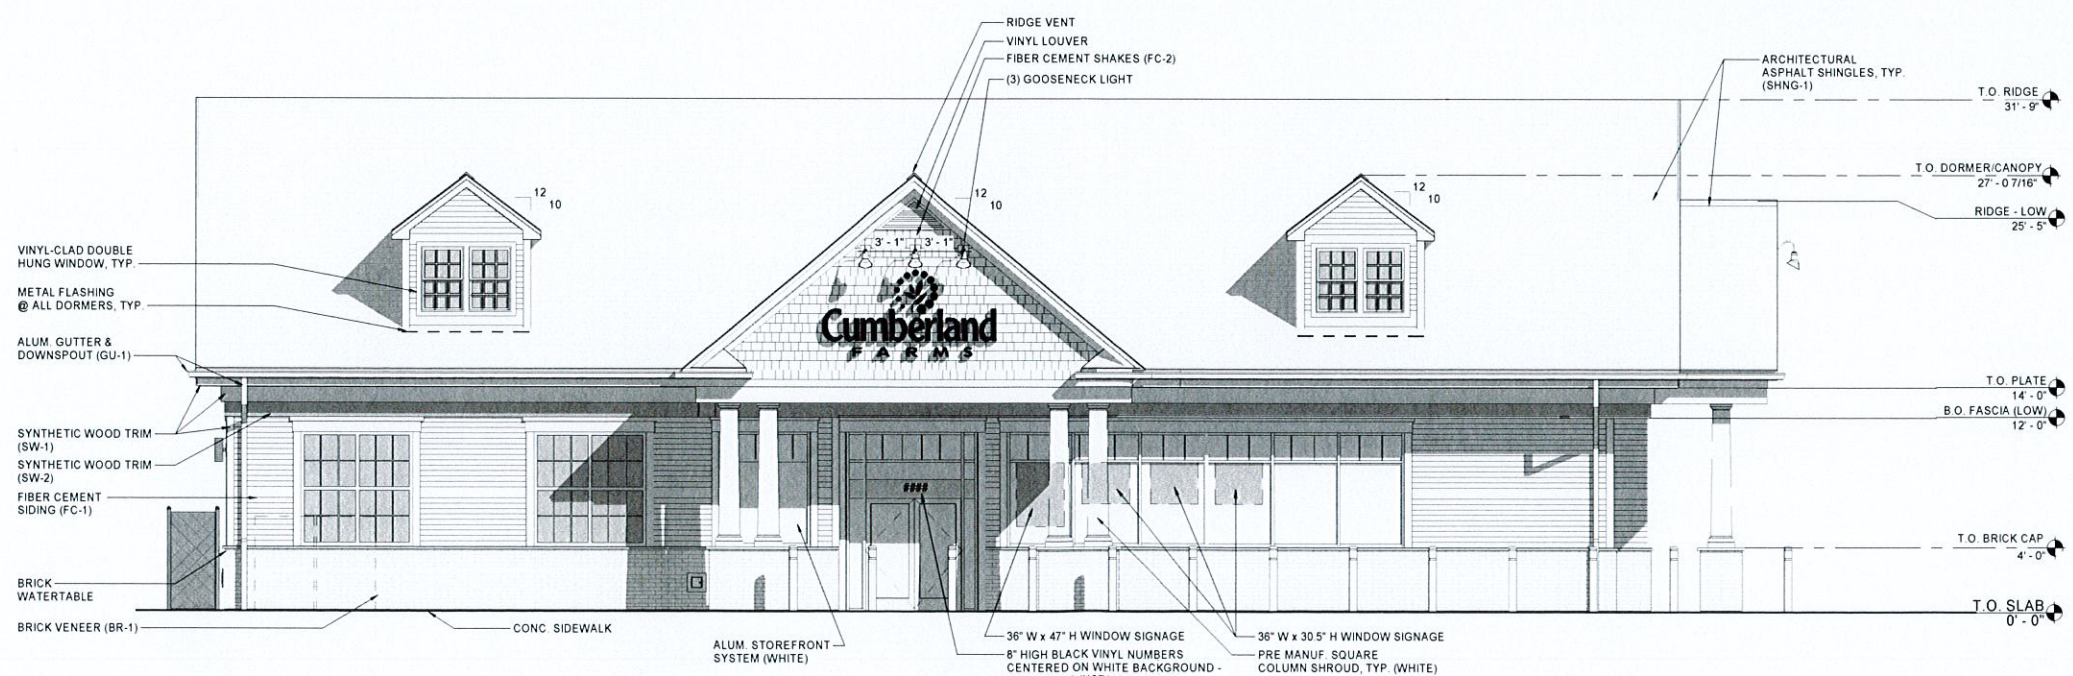

1 FRONT ELEVATION - SD
3/16" = 1'-0"

HFA
Creative Solutions
Meaningful Places

HARRISON FRENCH & ASSOCIATES, LTD

1.508.528.0770

31 Hayward Street
Franklin, Massachusetts 02038
www.hfa-ae.com

STIPULATION FOR REUSE
THIS DRAWING WAS PREPARED FOR THE PROJECT OF CUMBERLAND FARMS, 192 & 196 CENTRAL ST., FRANKLIN, MASSACHUSETTS 02038. IT IS NOT TO BE REPRODUCED OR TRANSMITTED IN ANY FORM OR BY ANY MEANS, ELECTRONIC OR MECHANICAL, INCLUDING PHOTOCOPYING, RECORDING, OR BY ANY INFORMATION STORAGE AND RETRIEVAL SYSTEM, WITHOUT THE WRITTEN PERMISSION OF HARRISON FRENCH & ASSOCIATES, LTD. ANY REUSE OF THIS DRAWING FOR ANY OTHER PROJECT WITHOUT THE WRITTEN PERMISSION OF HARRISON FRENCH & ASSOCIATES, LTD. IS STRICTLY PROHIBITED. ANY VIOLATION OF THIS STIPULATION SHALL BE CONSIDERED A BREACH OF CONTRACT AND MAY BE CAUSE FOR LITIGATION.

Cumberland FARMS

Store Number: 5546
192 & 196 CENTRAL ST.
FRANKLIN, NH 03235

JOB NUMBER: 41-19-00080


ISSUE BLOCK	

CHECKED BY:	MV
DRAWN BY:	LT
DOCUMENT DATE:	04/07/21
PROTO:	

NOT FOR CONSTRUCTION

EXTERIOR ELEVATIONS

SHEET: A-200

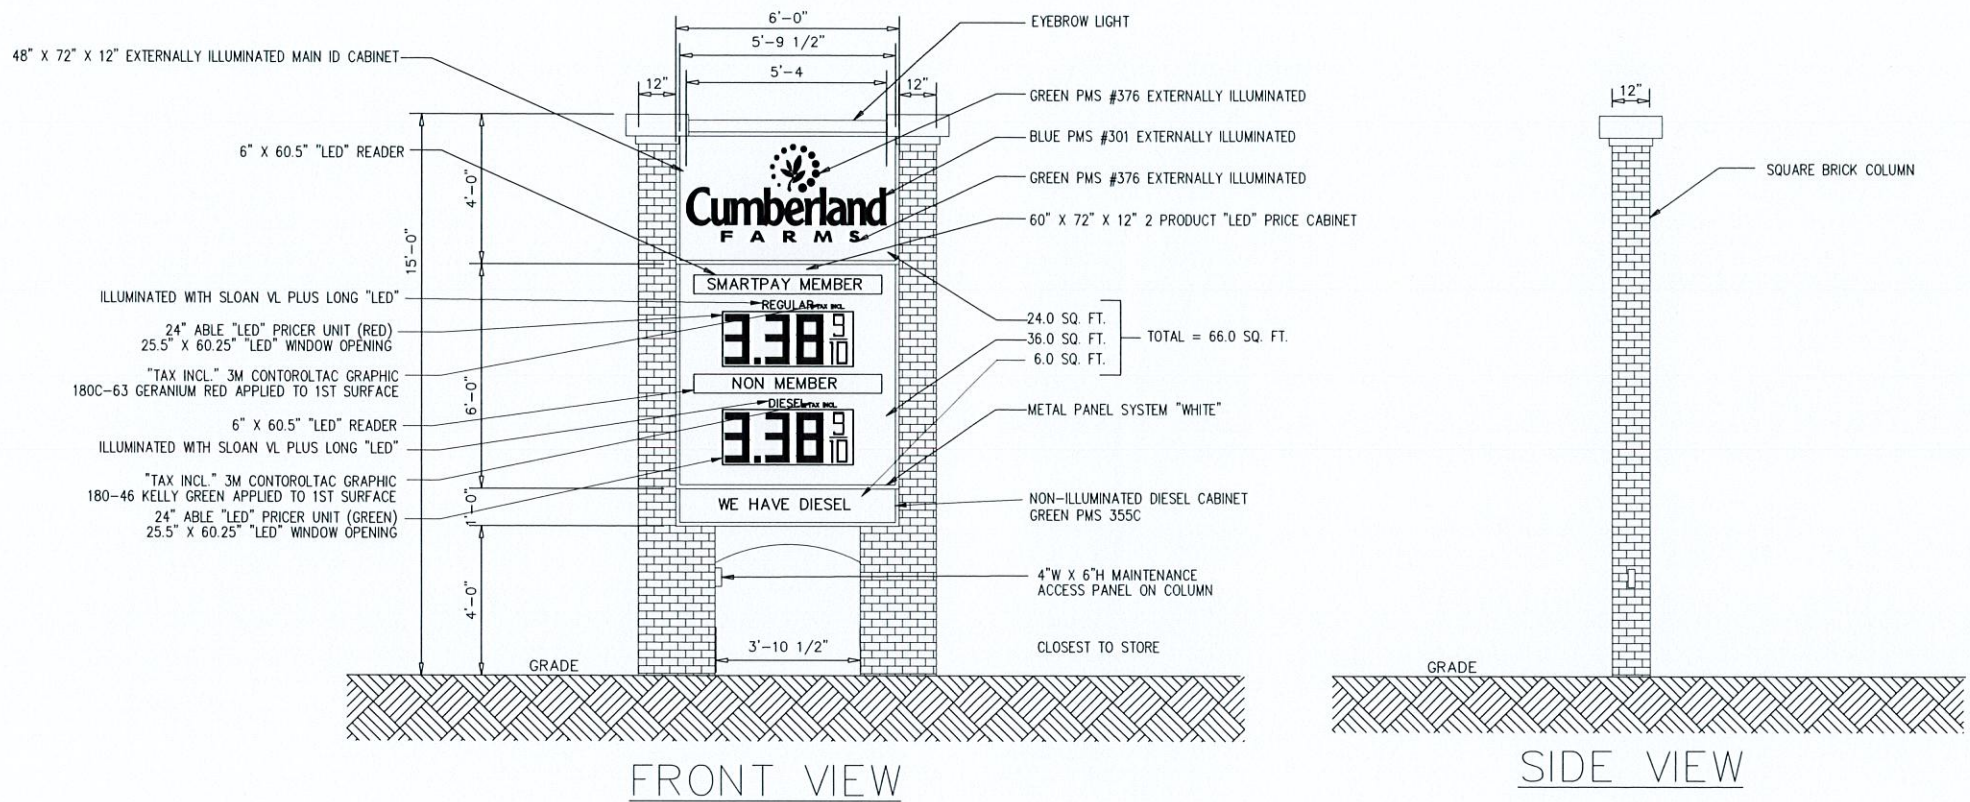


NOTE:
SEE SHEET A0.5 AND S4.1 FOR FOUNDATION AND STRUCTURAL DETAILS
THESE PLANS WILL BE PREPARED PRIOR TO FILING FOR A BUILDING PERMIT

ID&GAS PRICE SIGN ELECTRICAL REQUIREMENTS

- 1" PVC CONDUIT W/ 3/10 AND 1/10 GROUND (20 AMP)
- 1" PVC CONDUIT "SPARE" W/PULL STRINGS
- 1 WEATHER PROOF JUNCTION BOX

SPECIFICATIONS

- * 12" DEEP ALUMINUM FABRICATED SIGN CABINET W/INTERNAL, HIGH OUTPUT FLUORESCENT ILLUMINATION. CABINET PAINTED WHITE
- * 1/8" ALUMINUM CAM ROUTERED SIGN FACES, "CUMBERLAND FARMS" ROUTERED TEXT AND LOGO
- * CLEAR ACRYLIC PUSH THRU(1/2"-5/8" EXPOSED) "CUMBERLAND" TEXT TO RECEIVE TRANSLUCENT VINYL OVERLAY 3M BLUE LOGO "FARMS" VINYL
- * SIGN TO INSTALL BETWEEN NEW 8" SQUARE STEEL COLUMNS. INCLUDES NEW HALF ROUND PVC POLE COVERS, INNER ARCHED ALUMINUM FILLER AND

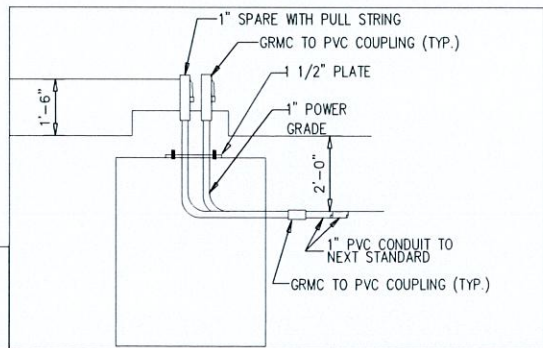

REVISIONS				75,496 SQUARE FEET
NO.	DATE	REV. BY.	DESCRIPTION	1.733 ACRES
				V# NEW
				Store# NEW
				Gas Station# NEW

GPI

Engineering
Design
Planning
Construction Management

Greenman-Pedersen, Inc.
44 Stiles Road
Suite One
Salem, NH 03079

192, 196 & 202 CENTRAL STREET
FRANKLIN, NH 03235

CUMBERLAND FARMS INC.
165 FLANDERS ROAD
WESTBOROUGH, MA 01581

SCALE: NTS
DATE: 6/17/21
FILE: 4283CFG13.0-A2
DRAWN BY: CCC
CHECKED BY: CMT

PROPOSED SIGN DRAWING

CFG13.0