


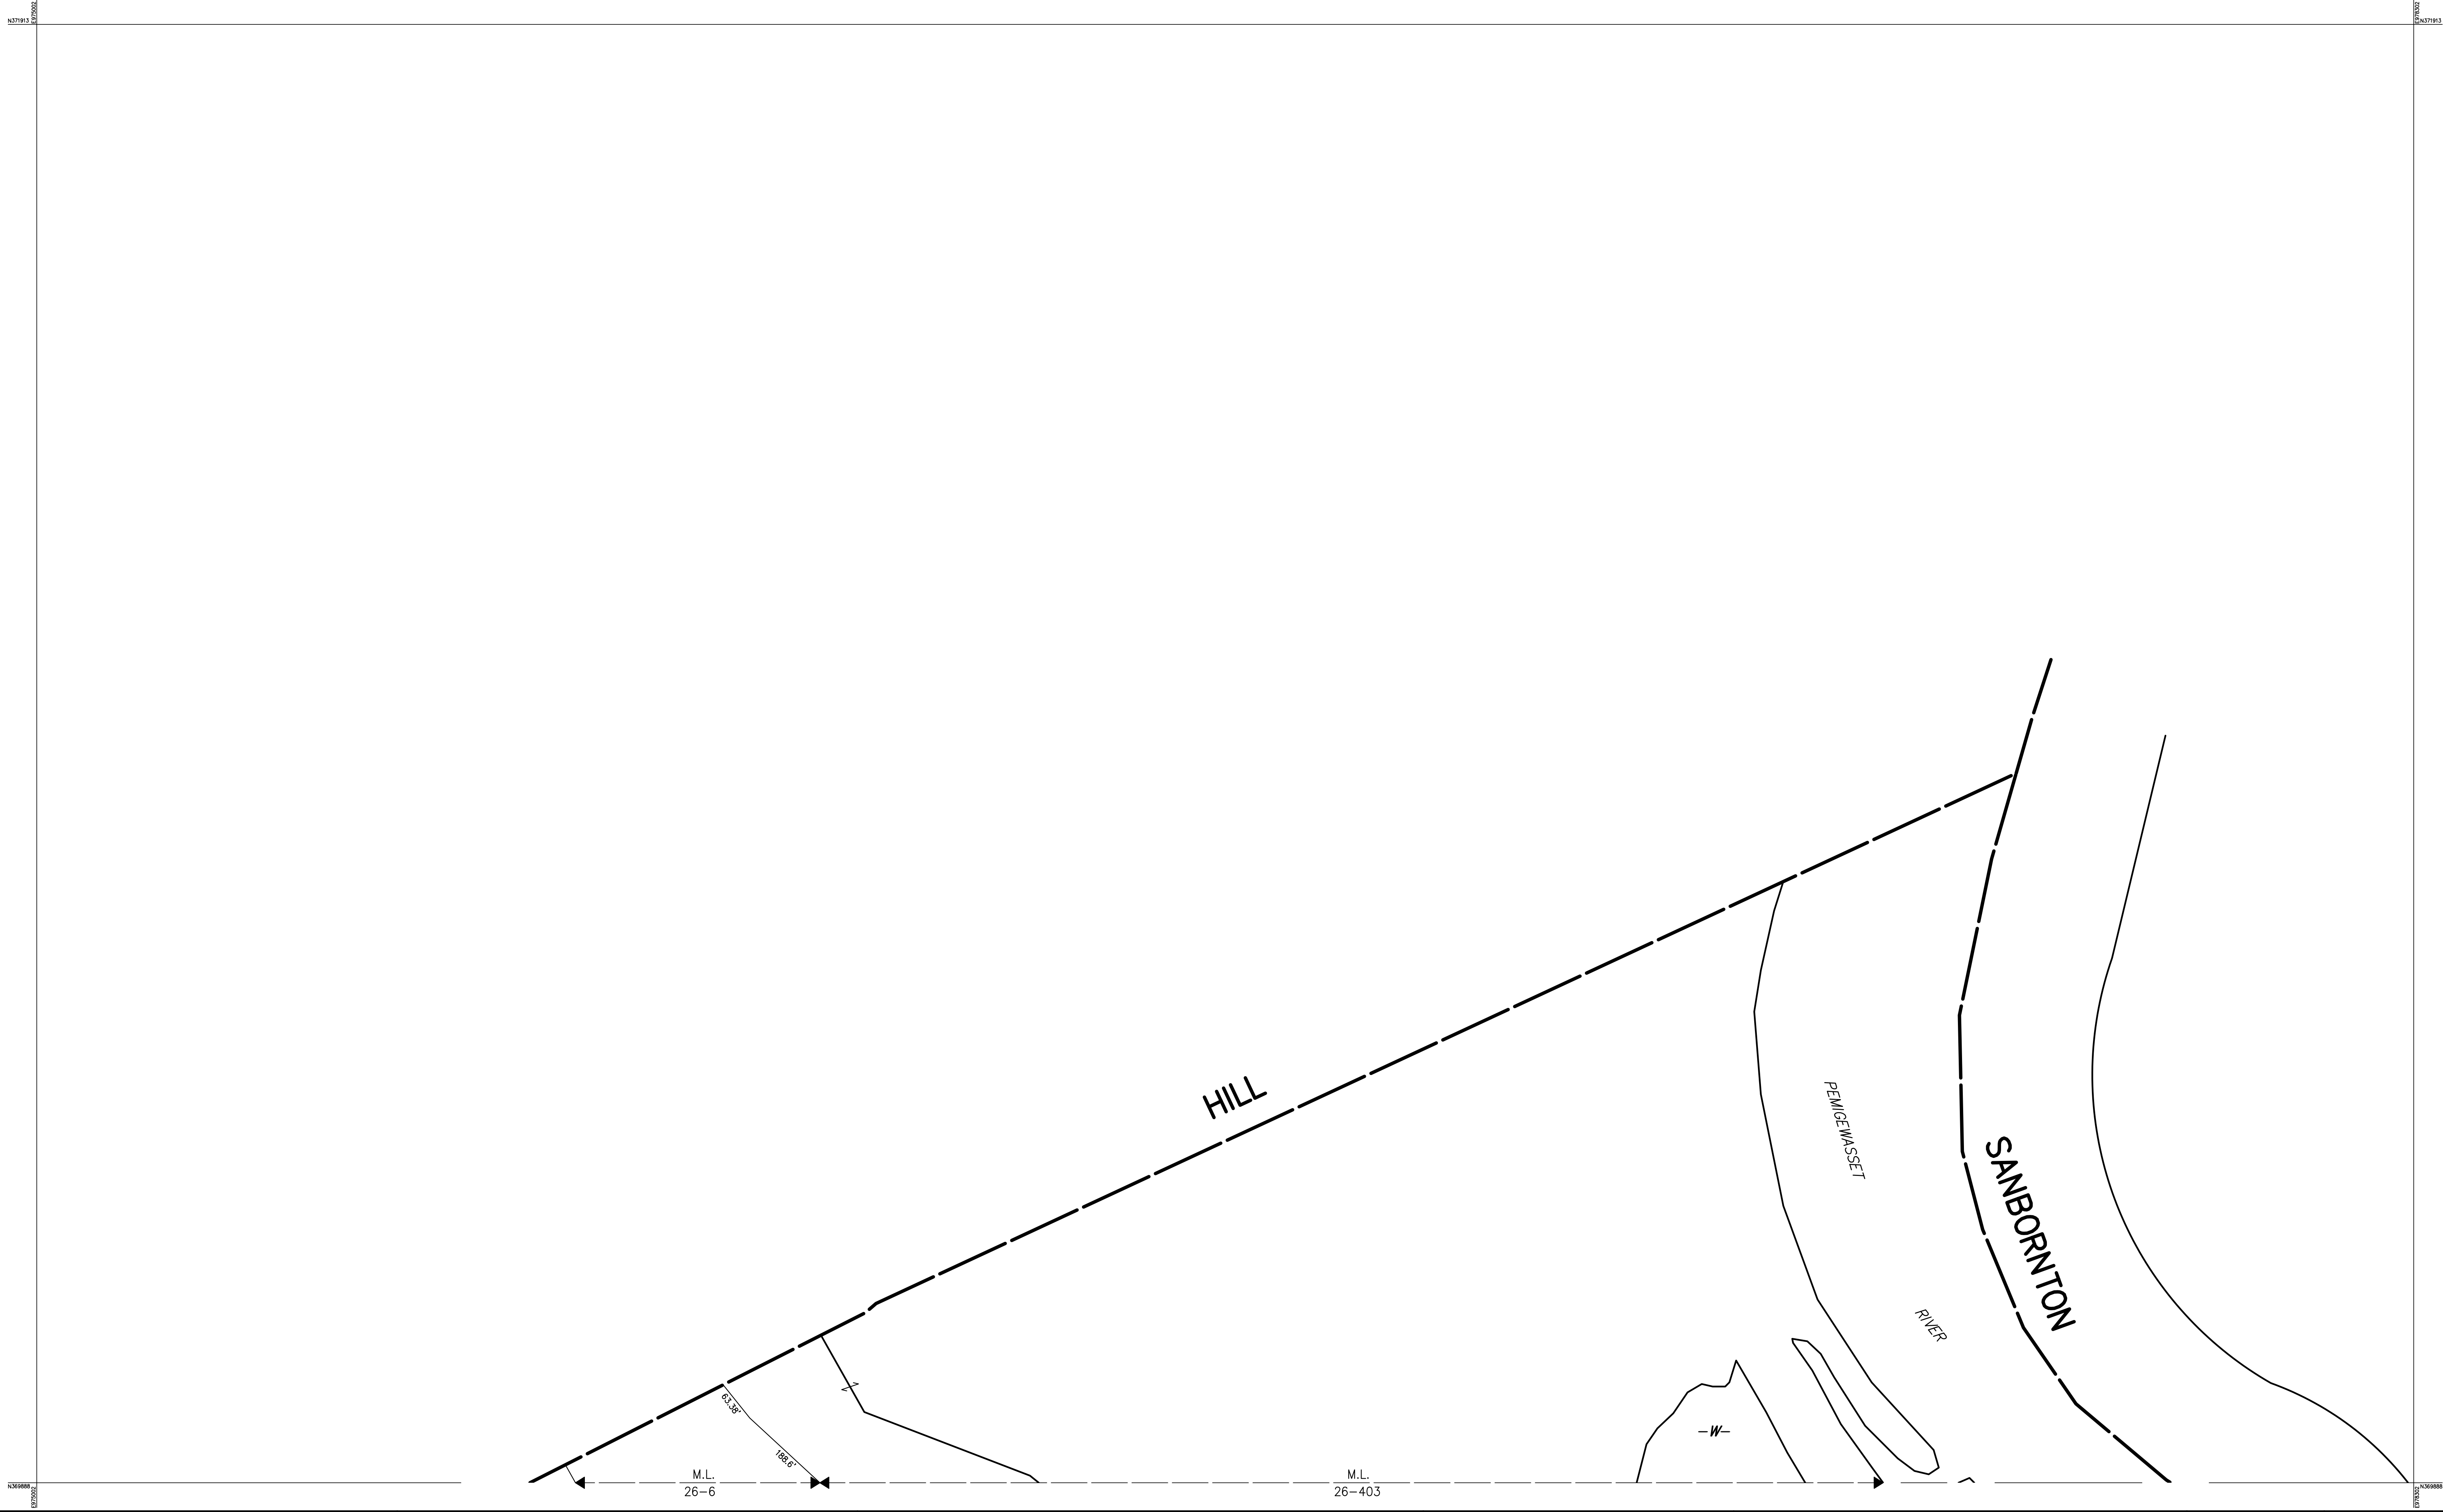

THIS MAP IS FOR ASSESSMENT PURPOSES. IT IS NOT VALID FOR LEGAL DESCRIPTION OR CONVEYANCE.

THE HORIZONTAL DATUM IS THE NEW HAMPSHIRE STATE PLANE COORDINATE SYSTEM, NAD 83.

PHOTOGRAPHY DATE: NH 2010 COLOR ORTHOPHOTOGRAPHY

COMPLETION DATE: DECEMBER 31, 2014

PRODUCED IN 2014 BY

**CAI Technologies**  
Precision Mapping. Geospatial Solutions.

11 PLEASANT STREET, LITTLETON, NH 03561  
800.322.4540 • WWW.CAI-TECH.COM

| LEGEND                        |       |
|-------------------------------|-------|
| AREA SURVEYED . . . . .       | Ac    |
| AREA CALCULATED . . . . .     | AcC   |
| RECORD DIMENSION . . . . .    | 100'  |
| SCALED DIMENSION . . . . .    | 100'S |
| MATCH LINE . . . . .          | M.L.  |
| WATER . . . . .               | -W-   |
| EXEMPT PROPERTY. . . . .      | Ⓔ     |
| SUBDIVISION LOT NO. . . . .   | ②     |
| RIGHT OF WAY/ACCESS . . . . . | 6"W   |
| COMMON OWNERSHIP. . . . .     | >     |
| WETLANDS. . . . .             | W     |

SCALE 1" = 100'

FEET 0 50 100 150 200 250 300


METERS 0 25 50 75

REVISED TO : APRIL 1, 2022

PROPERTY MAPS

**FRANKLIN**

NEW HAMPSHIRE

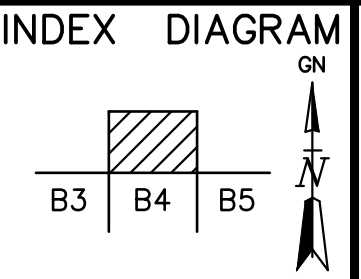

MAP NO.

**A4**