


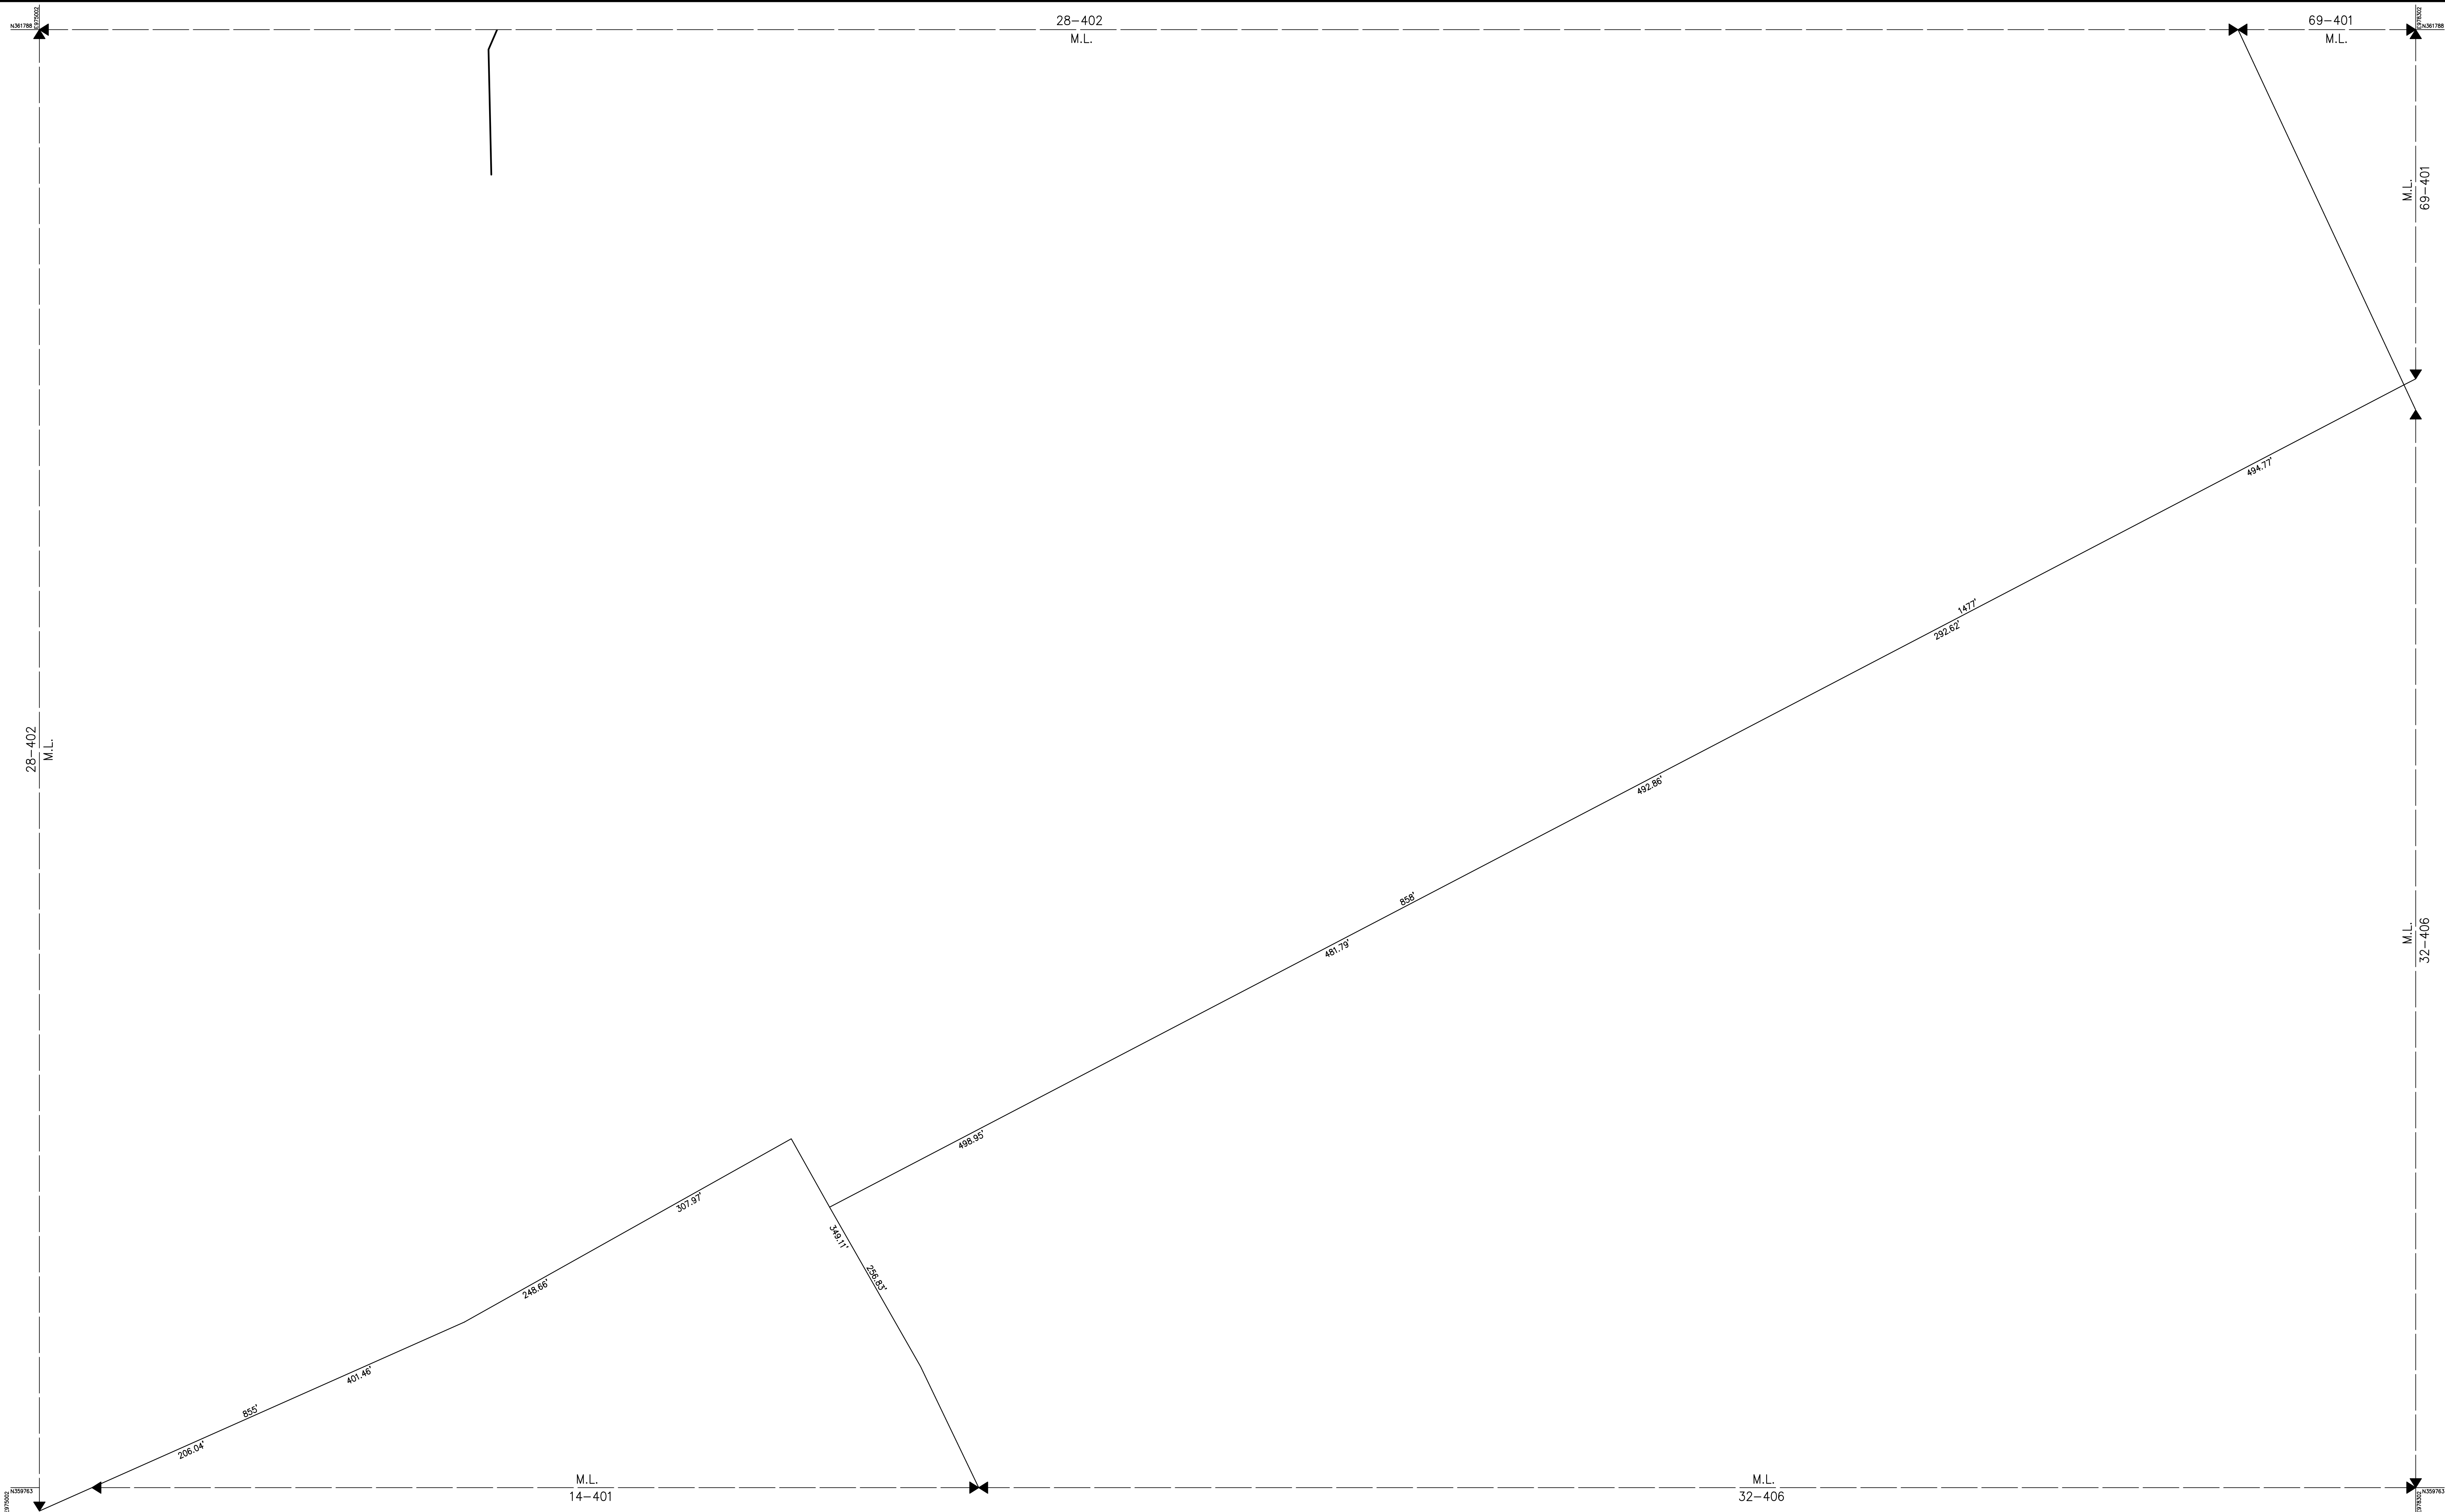

THIS MAP IS FOR ASSESSMENT PURPOSES. IT IS NOT VALID FOR LEGAL DESCRIPTION OR CONVEYANCE. THE HORIZONTAL DATUM IS THE NEW HAMPSHIRE STATE PLANE COORDINATE SYSTEM, NAD 83. PHOTOGRAPHY DATE: NH 2010 COLOR ORTHOPHOTOGRAPHY COMPLETION DATE: DECEMBER 31, 2014	PRODUCED IN 2014 BY CAI Technologies Precision Mapping. Geospatial Solutions. 11 PLEASANT STREET, LITTLETON, NH 03561 800.322.4540 • WWW.CAI-TECH.COM	AREA SURVEYED Ac AREA CALCULATED AcC RECORD DIMENSION 100' SCALED DIMENSION 100'S MATCH LINE M.L. WATER LEGEND EXEMPT PROPERTY. SUBDIVISION LOT NO. RIGHT OF WAY/ACCESS. COMMON OWNERSHIP. WETLANDS.	FEET 50 0 100 200 300 METERS 25 0 25 50 75 SCALE 1" = 100' REVISED TO : APRIL 1, 2022	PROPERTY MAPS FRANKLIN NEW HAMPSHIRE	INDEX DIAGRAM <table><tr><td>E3</td><td>E4</td><td>E5</td></tr><tr><td>F3</td><td>F4</td><td>F5</td></tr><tr><td>G3</td><td>G4</td><td>G5</td></tr></table>	E3	E4	E5	F3	F4	F5	G3	G4	G5	MAP NO. F4
E3	E4	E5													
F3	F4	F5													
G3	G4	G5													