


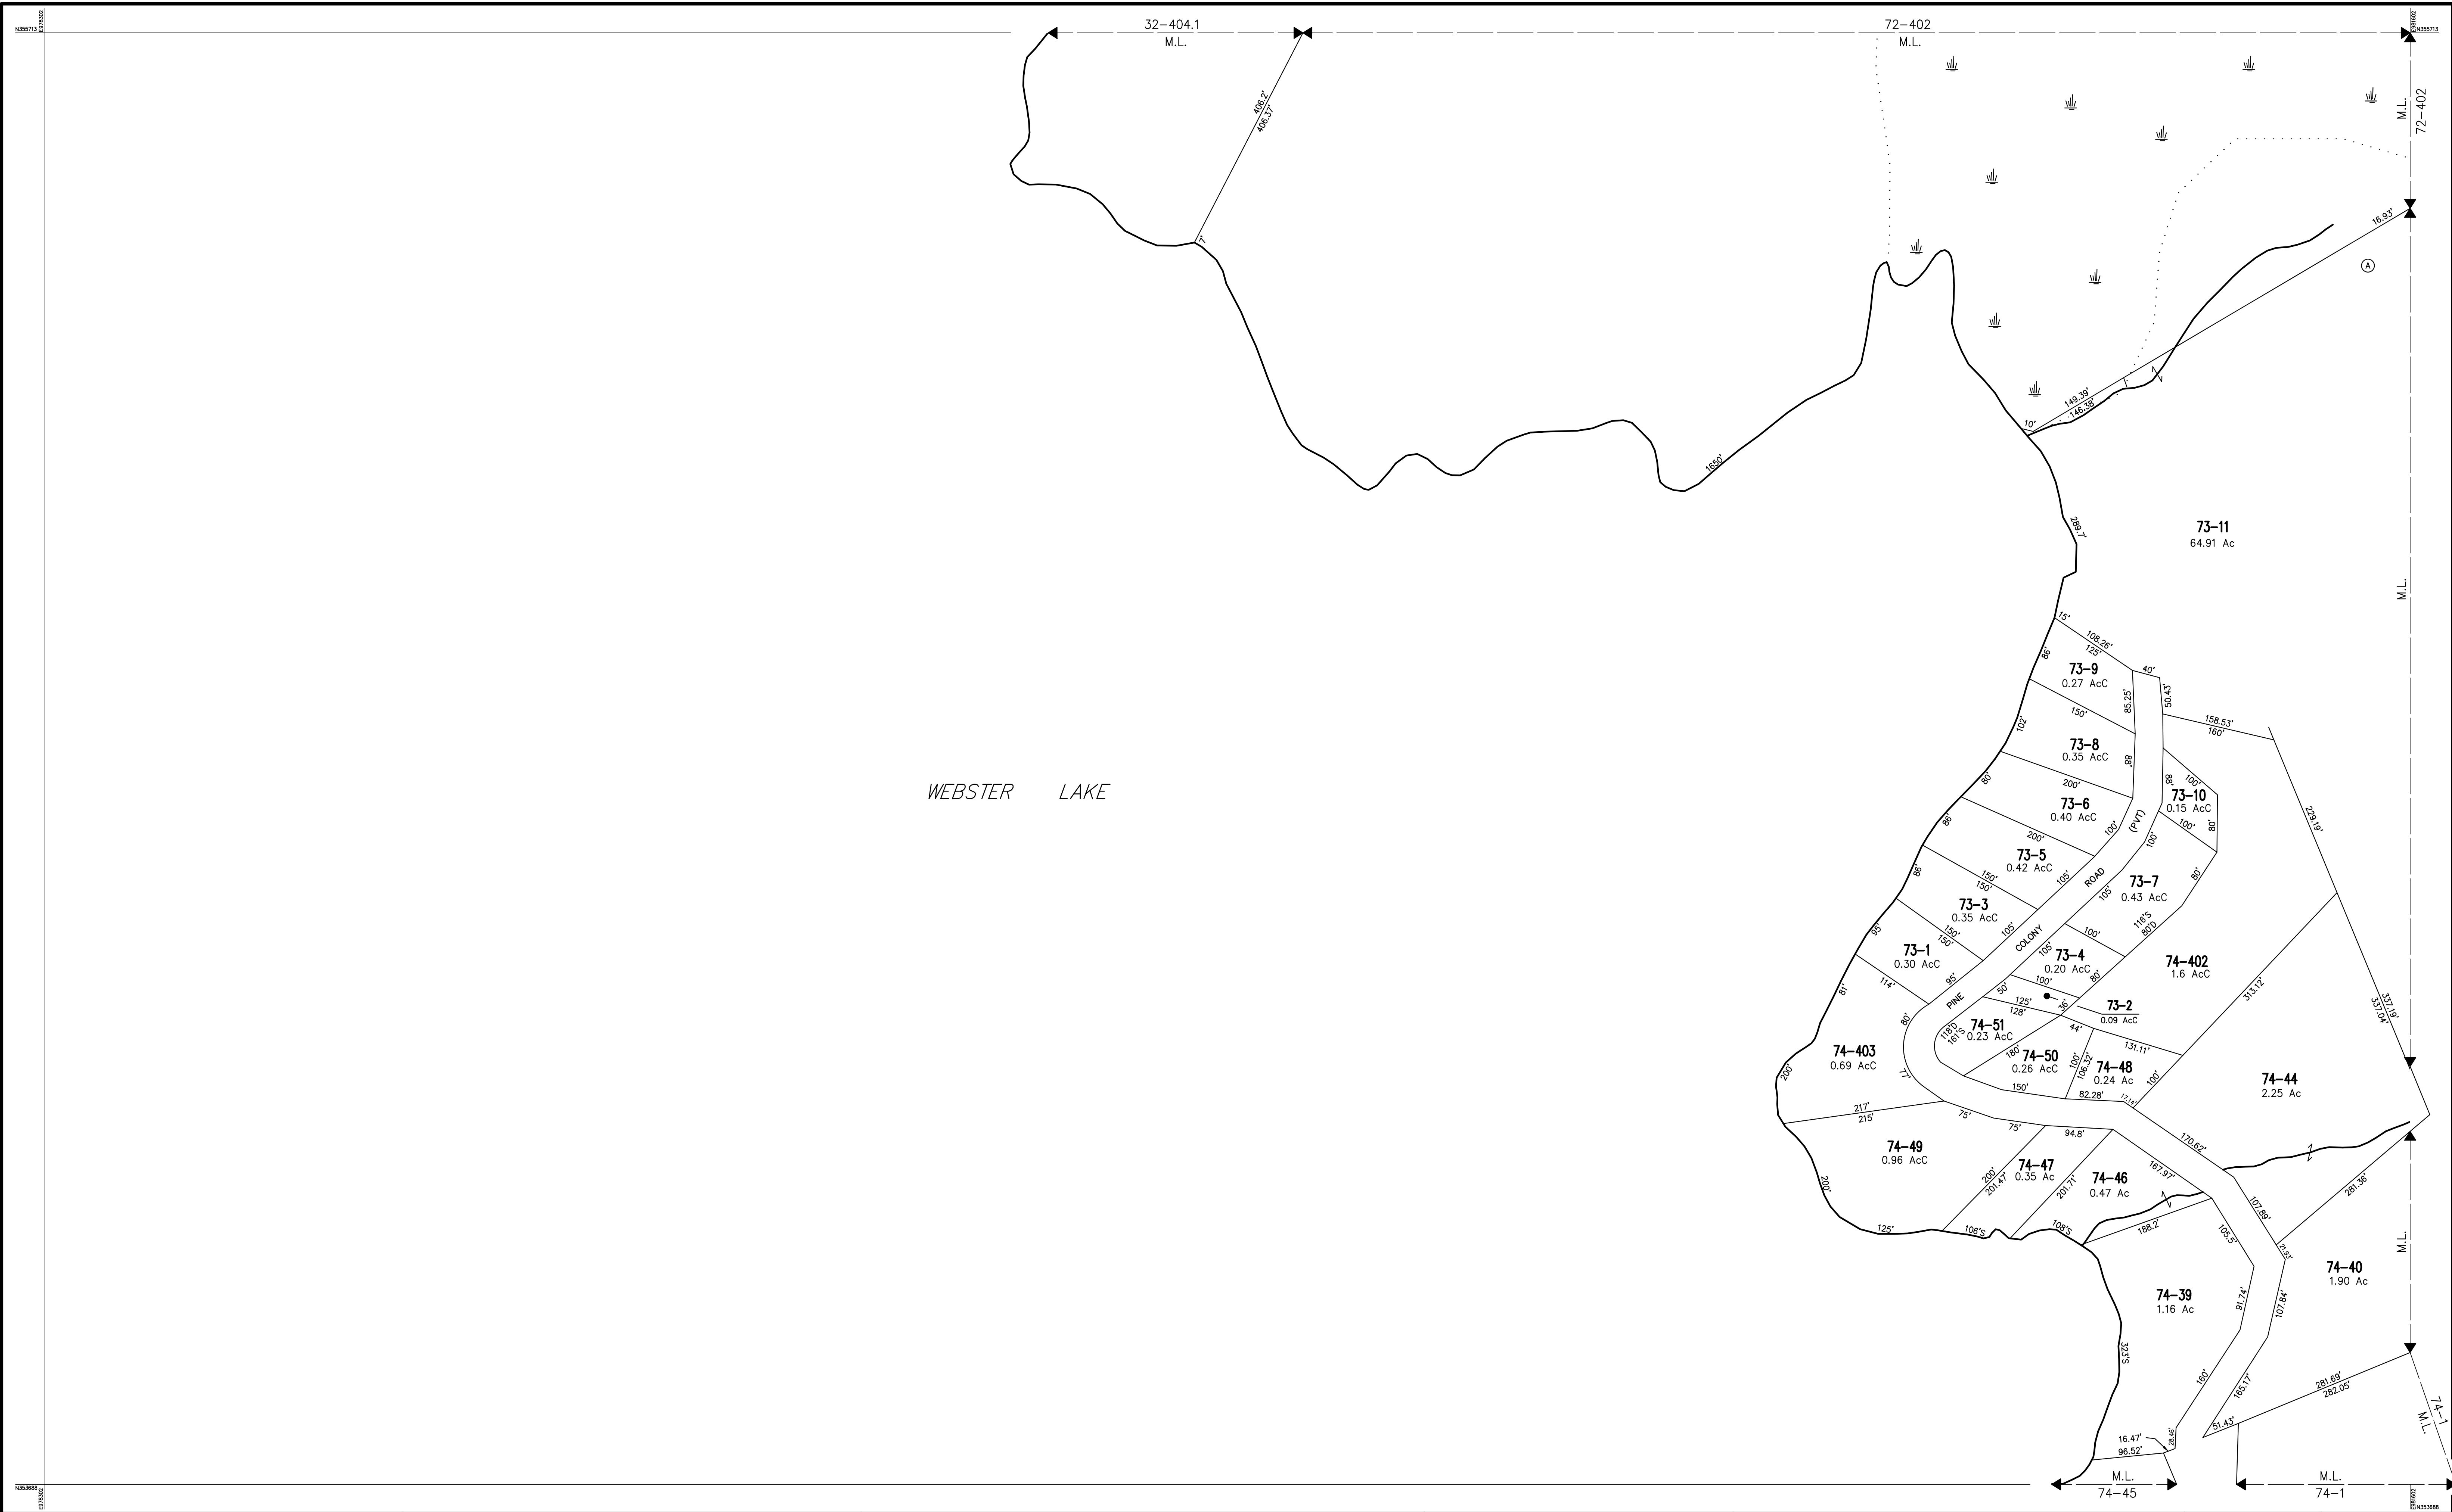

THIS MAP IS FOR ASSESSMENT PURPOSES. IT IS NOT VALID FOR LEGAL DESCRIPTION OR CONVEYANCE. THE HORIZONTAL DATUM IS THE NEW HAMPSHIRE STATE PLANE COORDINATE SYSTEM, NAD 83. PHOTOGRAPHY DATE: NH 2010 COLOR ORTHOPHOTOGRAPHY COMPLETION DATE: DECEMBER 31, 2014	PRODUCED IN 2014 BY CAI Technologies Precision Mapping Geospatial Solutions 11 PLEASANT STREET, LITTLETON, NH 03561 800.322.4540 • WWW.CAI-TECH.COM	AREA SURVEYED Ac AREA CALCULATED AcC RECORD DIMENSION 100' SCALED DIMENSION 100'S MATCH LINE M.L. WATER	LEGEND EXEMPT PROPERTY. ⑤ SUBDIVISION LOT NO. ② RIGHT OF WAY/ACCESS. E/W COMMON OWNERSHIP. WETLANDS.	SCALE 1" = 100' FEET 0 100 200 300 METERS 0 25 50 75 REVISED TO : APRIL 1, 2022	PROPERTY MAPS FRANKLIN NEW HAMPSHIRE	INDEX DIAGRAM H4 H5 H6 I4 I5 I6 J4 J5 J6	MAP NO. 15