


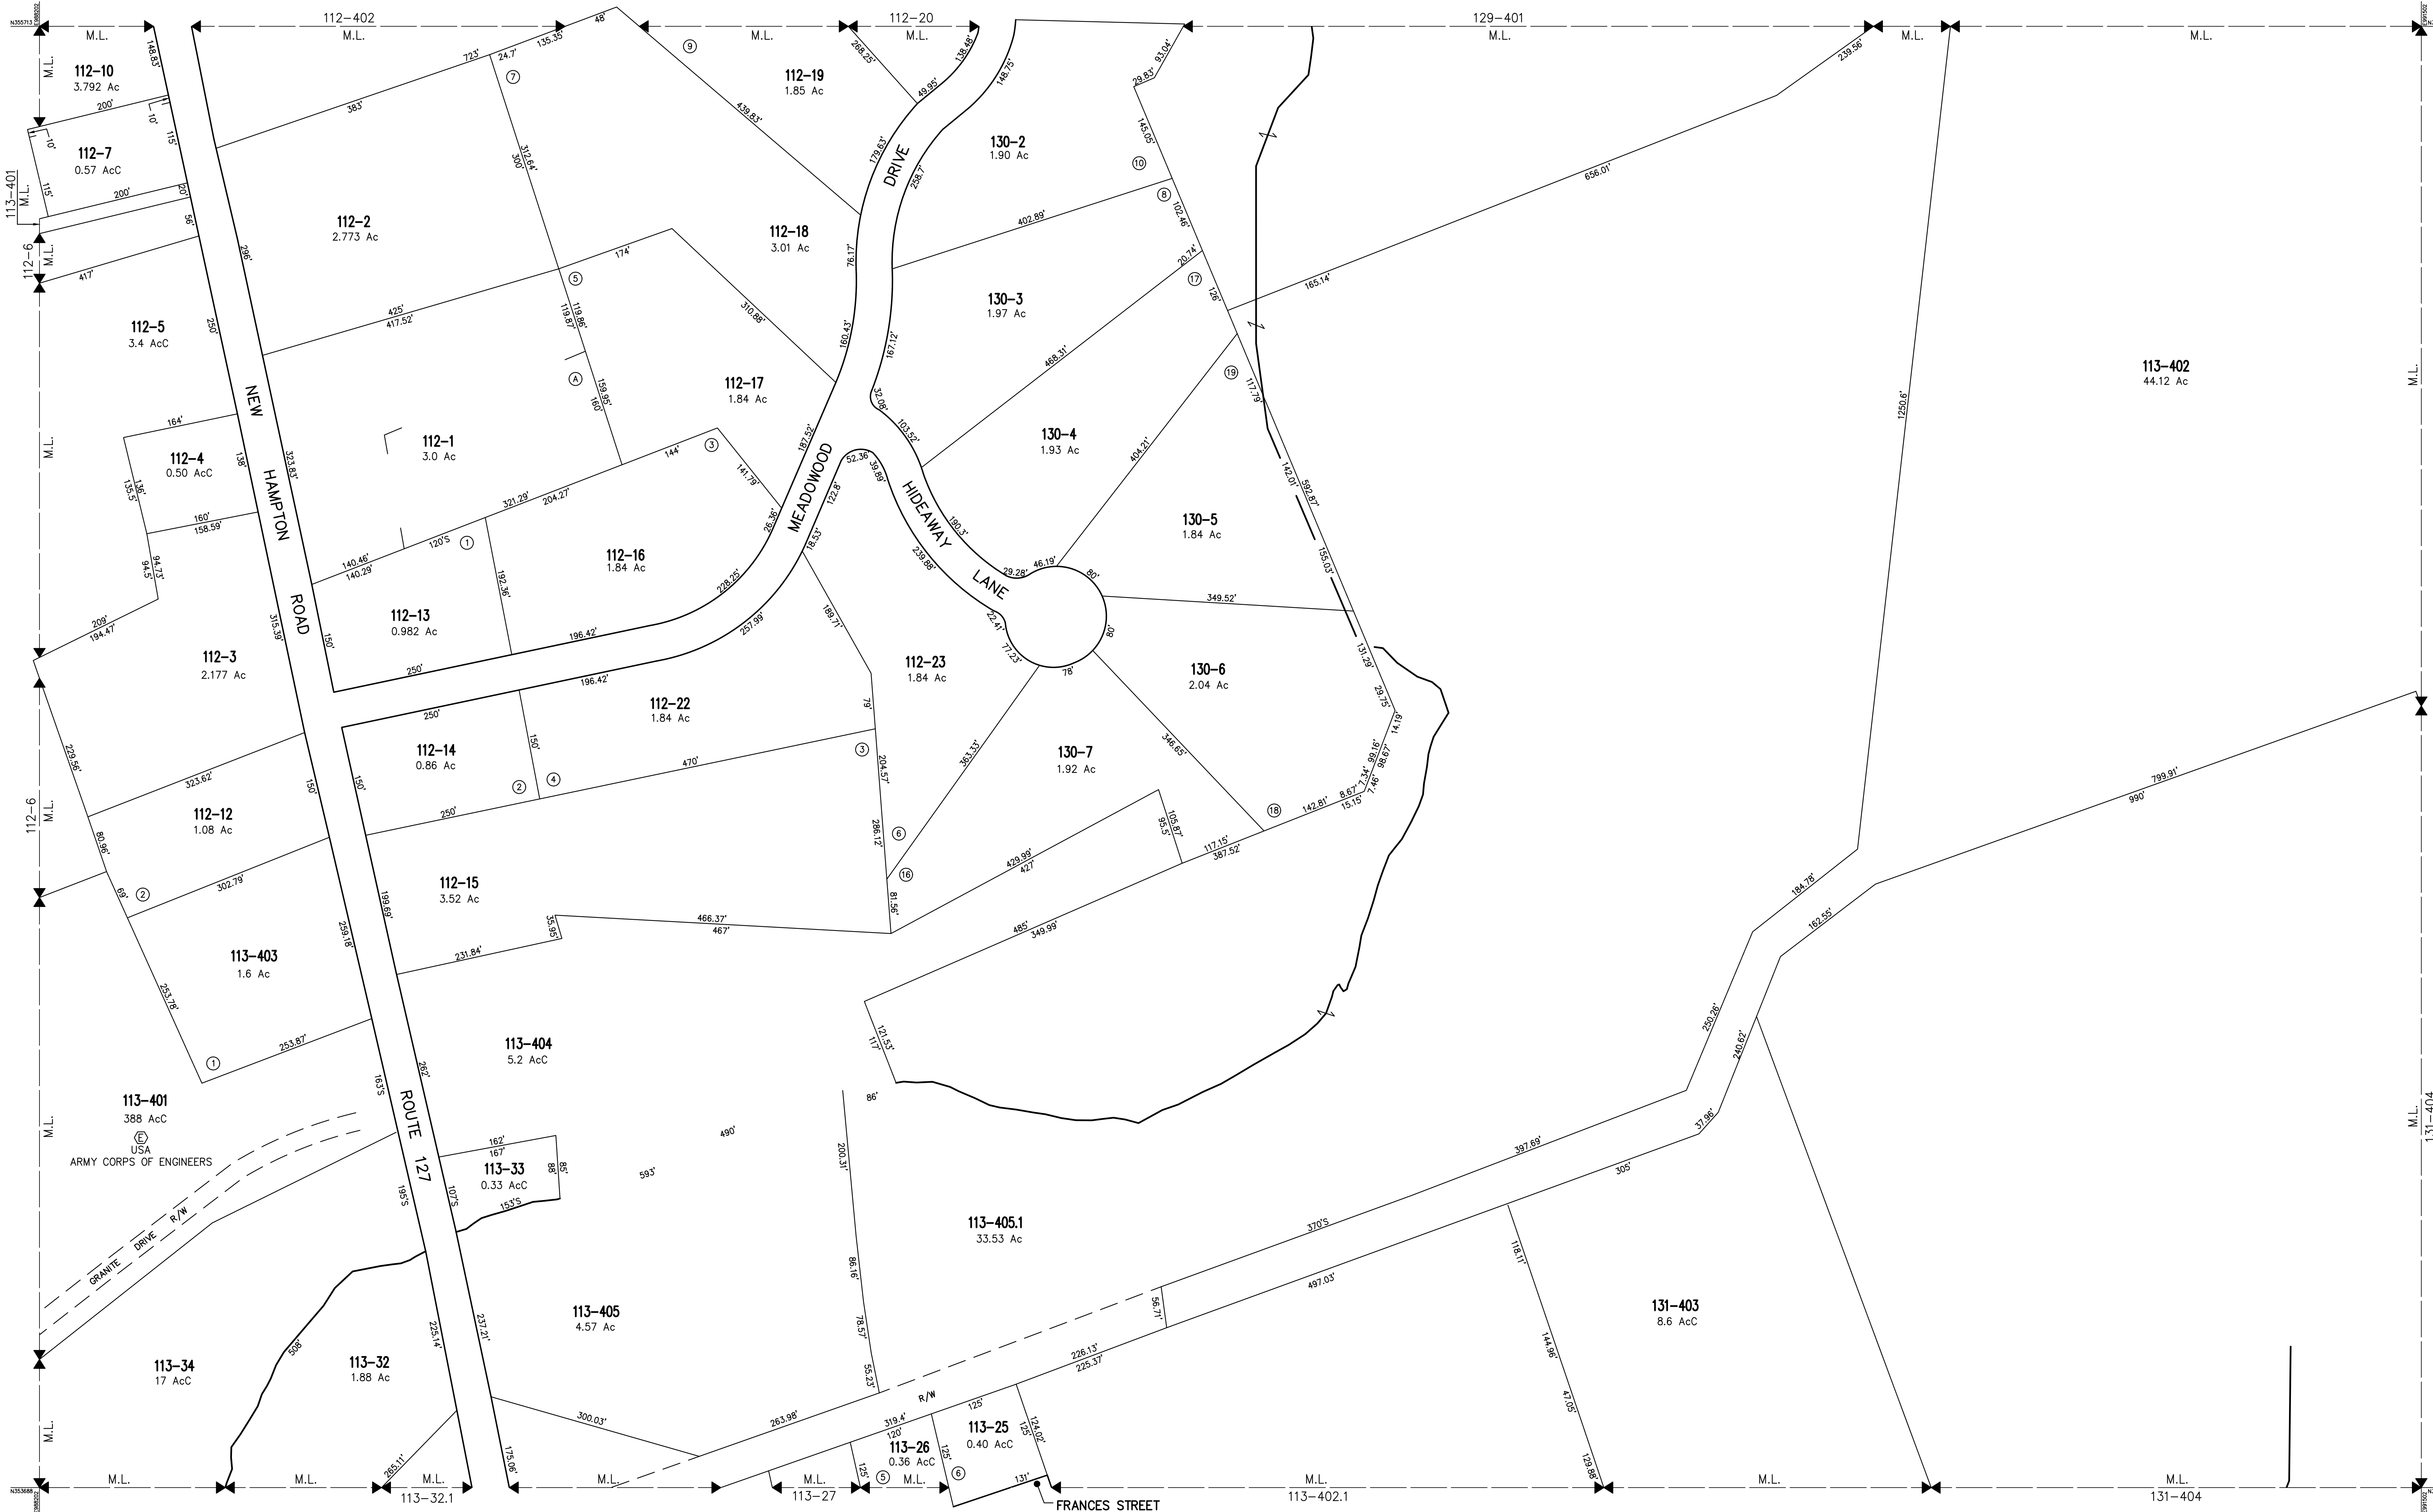

THIS MAP IS FOR ASSESSMENT PURPOSES. IT IS NOT VALID FOR LEGAL DESCRIPTION OR CONVEYANCE.

THE HORIZONTAL DATUM IS THE NEW HAMPSHIRE STATE PLANE COORDINATE SYSTEM, NAD 83.

PHOTOGRAPHY DATE: NH 2010 COLOR ORTHOPHOTOGRAPHY

COMPLETION DATE: DECEMBER 31, 2014

PRODUCED IN 2014 BY

CAI Technologies
Precision Mapping Geospatial Solutions

11 PLEASANT STREET, LITTLETON, NH 03561
800.322.4540 • WWW.CAI-TECH.COM

LEGEND

AREA SURVEYED Ac
AREA CALCULATED AcC
RECORD DIMENSION 100'
SCALED DIMENSION 100'S
MATCH LINE M.L.
WATER

EXEMPT PROPERTY. (E)
SUBDIVISION LOT NO. (2)
RIGHT OF WAY/ACCESS. R/W
COMMON OWNERSHIP.
WETLANDS.

SCALE 1" = 100'

FEET 0 25 50 75 100 150 200 250 300

METERS 0 25 50 75 100

REVISED TO : APRIL 1, 2022

PROPERTY MAPS

FRANKLIN

NEW HAMPSHIRE

INDEX DIAGRAM

H7 H8 H9
I7 I8 I9
J7 J8 J9

MAP NO.

18