


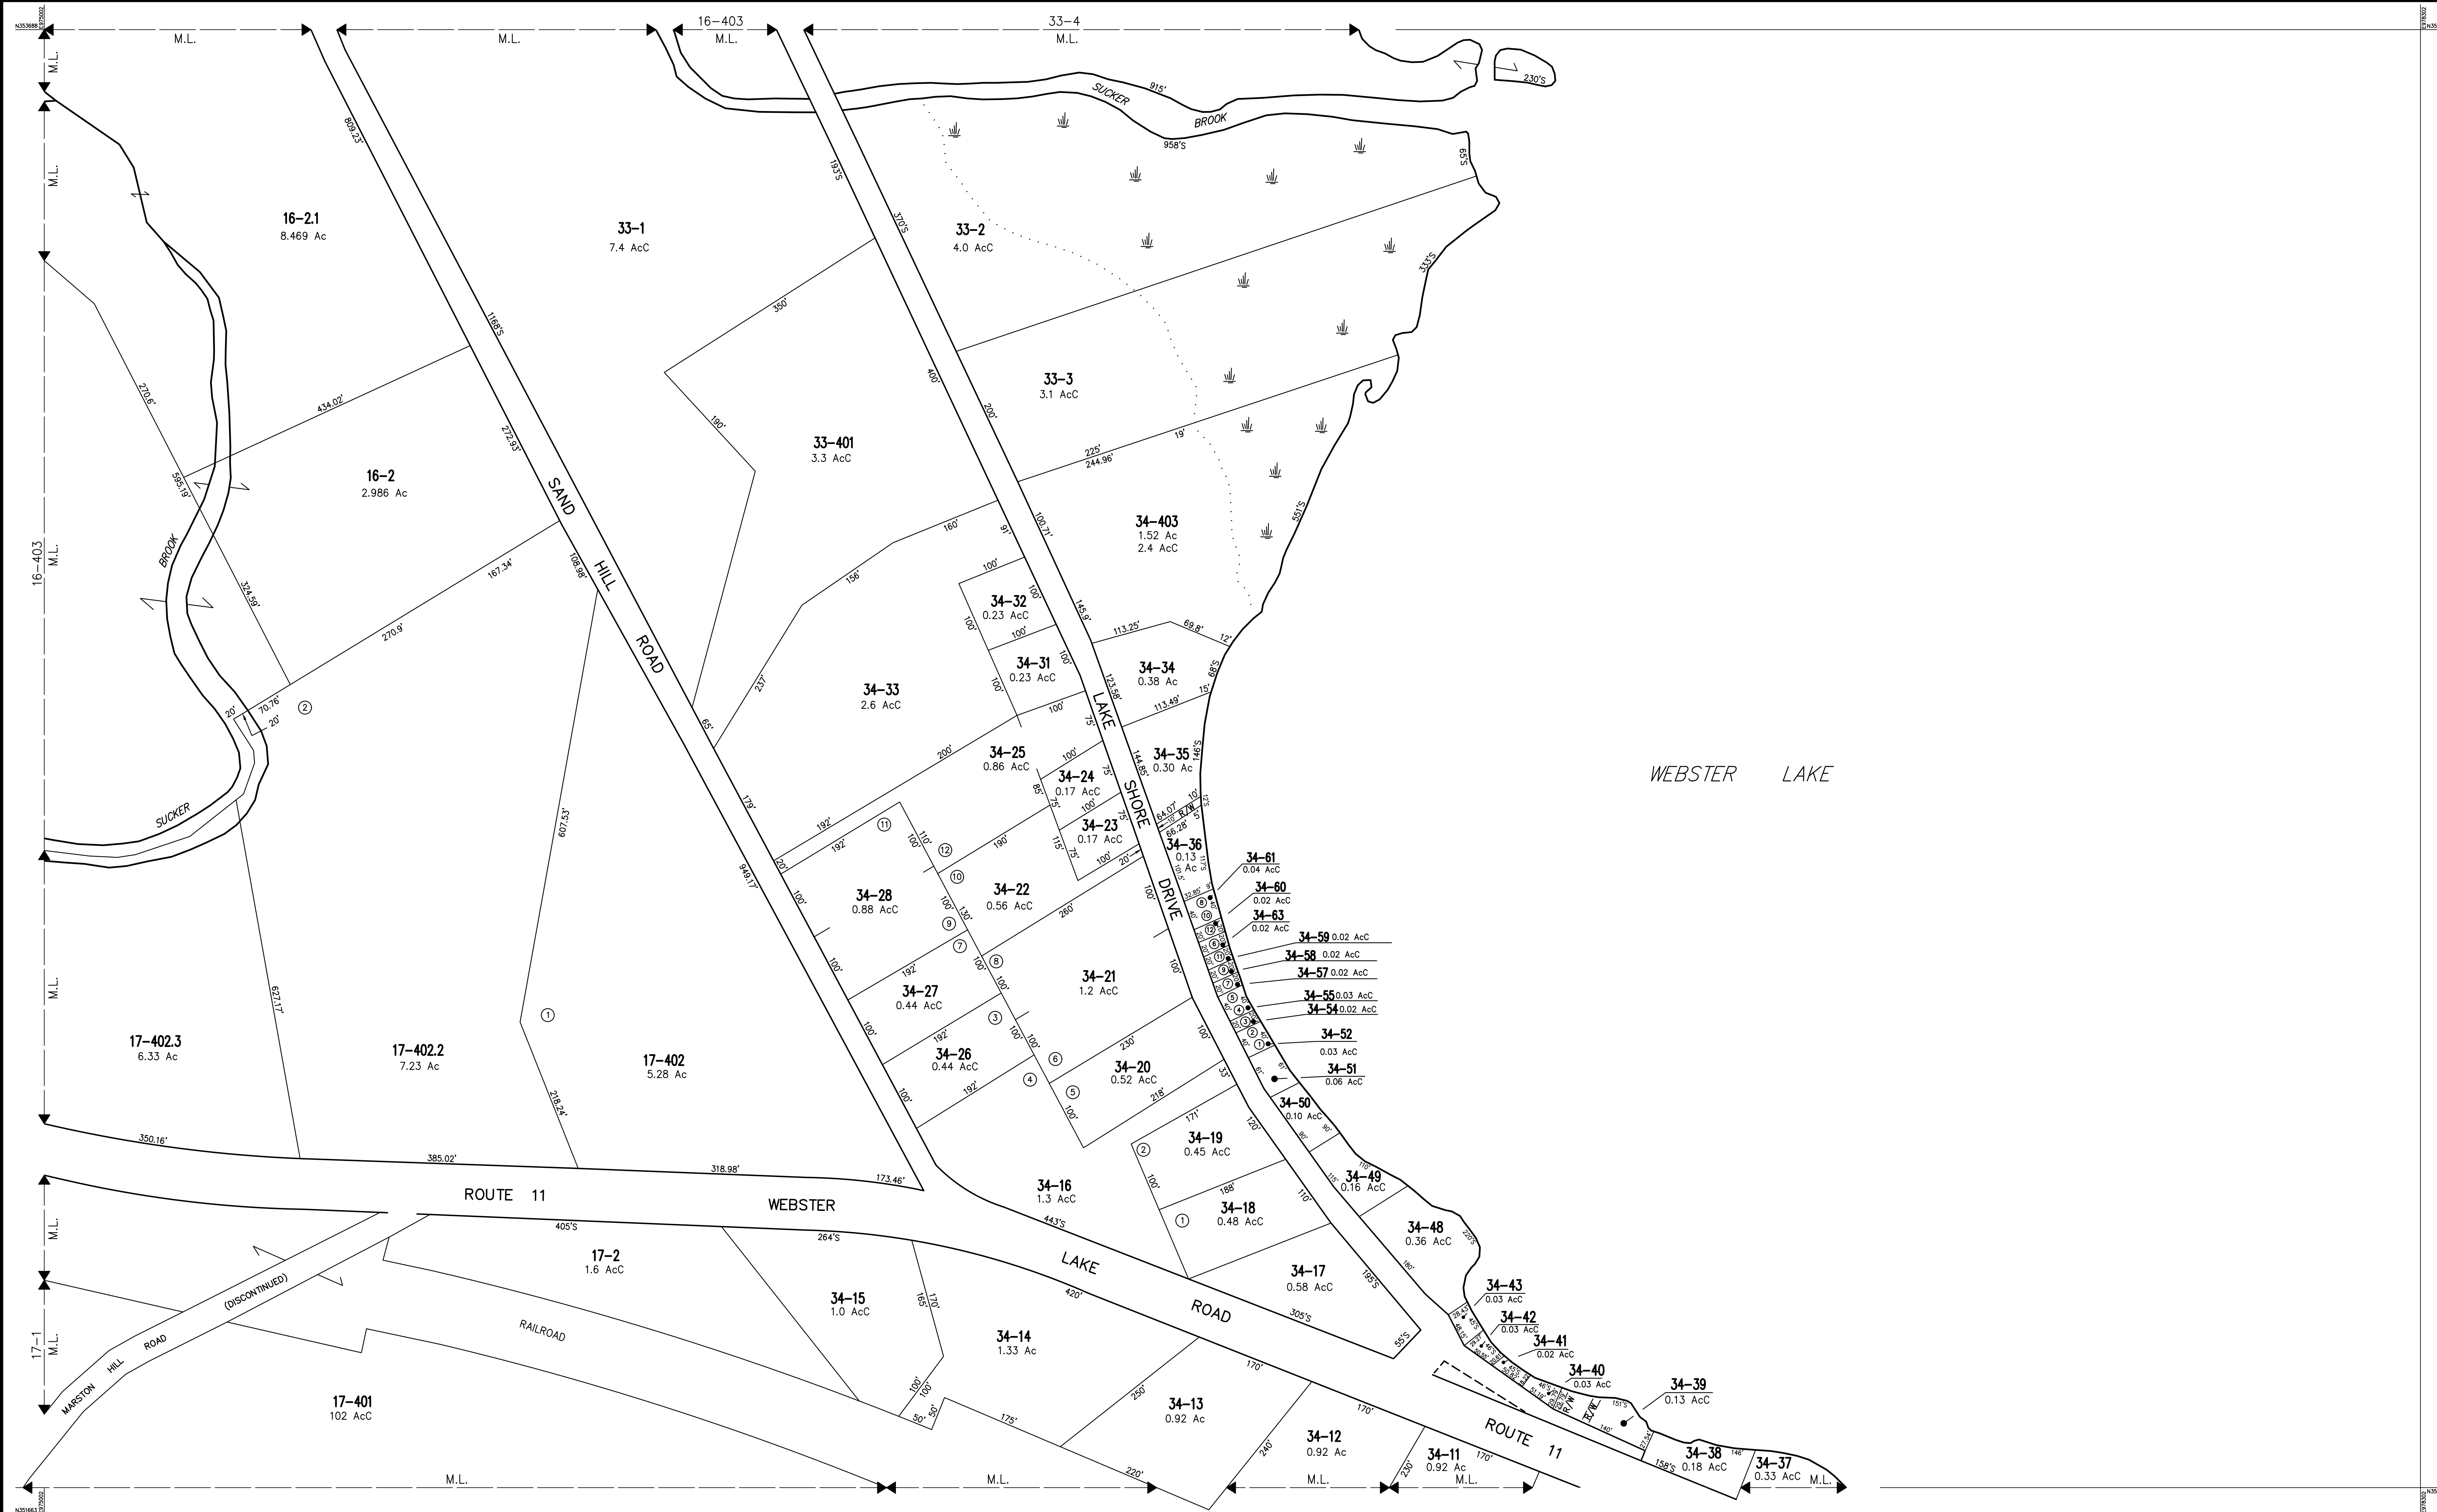

THIS MAP IS FOR ASSESSMENT PURPOSES. IT IS NOT VALID FOR LEGAL DESCRIPTION OR CONVEYANCE.

THE HORIZONTAL DATUM IS THE NEW HAMPSHIRE STATE PLANE COORDINATE SYSTEM, NAD 83.

PHOTOGRAPHY DATE: NH 2010 COLOR ORTHOPHOTOGRAPHY

COMPLETION DATE: DECEMBER 31, 2014

PRODUCED IN 2014 BY

**CAI Technologies**

Precision Mapping. Geospatial Solutions.

11 PLEASANT STREET, LITTLETON, NH 03561  
800.322.4540 • WWW.CAI-TECH.COM

AREA SURVEYED . . . . . Ac

AREA CALCULATED . . . . . AcC

RECORD DIMENSION . . . . . 100'

SCALED DIMENSION . . . . . 100'S

MATCH LINE . . . . . M.L.

WATER . . . . .

LEGEND

EXEMPT PROPERTY. . . . . ⑥

SUBDIVISION LOT NO. . . . . ②

RIGHT OF WAY/ACCESS. . . . . 6" W

COMMON OWNERSHIP. . . . .

WETLANDS. . . . .

FEET 0 50 100 200 300

METERS 0 25 50 75

SCALE 1" = 100'

REVISED TO : APRIL 1, 2023

PROPERTY MAPS

**FRANKLIN**

NEW HAMPSHIRE

INDEX DIAGRAM

|    |    |    |
|----|----|----|
| 13 | 14 | 15 |
| J3 | J4 | J5 |
| K3 | K4 | K5 |

MAP NO.

**J4**