


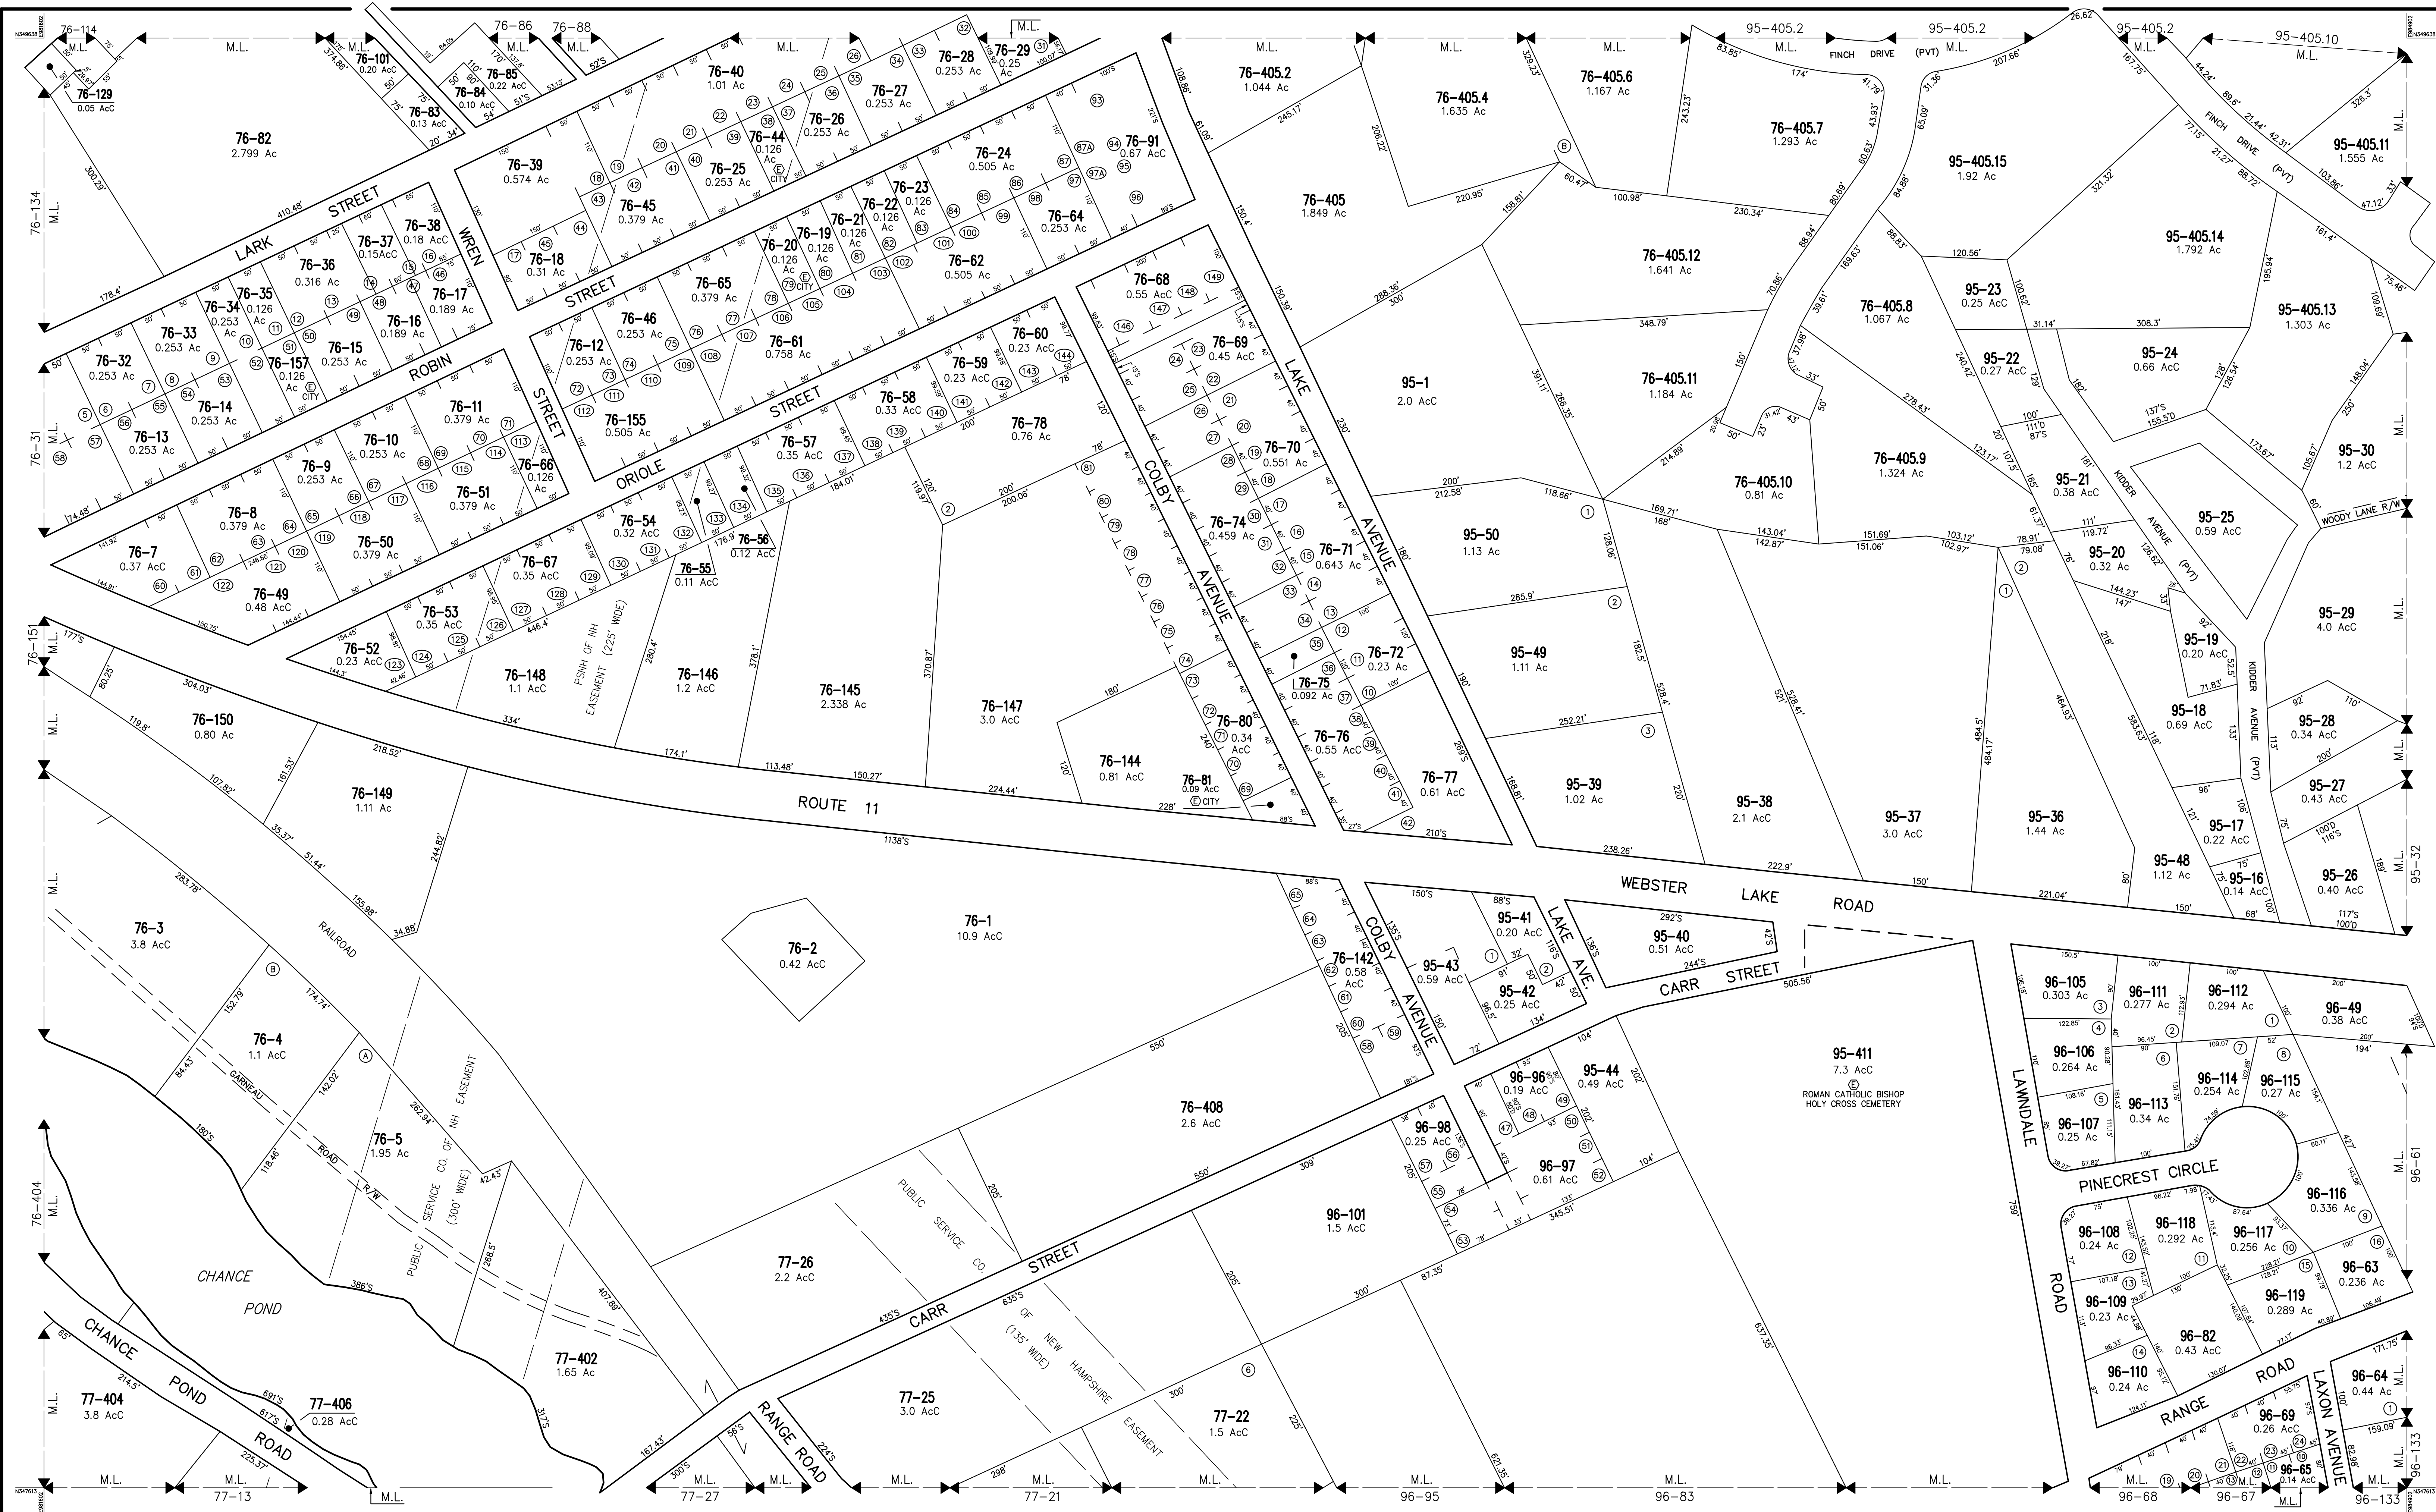

THIS MAP IS FOR ASSESSMENT PURPOSES. IT IS NOT VALID FOR LEGAL DESCRIPTION OR CONVEYANCE.

THE HORIZONTAL DATUM IS THE NEW HAMPSHIRE STATE PLANE COORDINATE SYSTEM, NAD 83.

PHOTOGRAPHY DATE: NH 2010 COLOR ORTHOPHOTOGRAPHY

COMPLETION DATE: DECEMBER 31, 2014

PRODUCED IN 2014 BY

CAI Technologies

Precision Mapping. Geospatial Solutions.

11 PLEASANT STREET, LITTLETON, NH 03561
800.322.4540 • WWW.CAI-TECH.COM

LEGEND

AREA SURVEYED Ac

AREA CALCULATED AcC

RECORD DIMENSION 100'S

SCALED DIMENSION 100'S

MATCH LINE M.L.

WATER

EXEMPT PROPERTY (E)

SUBDIVISION LOT NO. (2)

RIGHT OF WAY/ACCESS R/W

COMMON OWNERSHIP

WETLANDS

SCALE 1" = 100'

FEET 0 100 200 300

METERS 0 25 50 75

REVISED TO : APRIL 1, 2022

PROPERTY MAPS

FRANKLIN

NEW HAMPSHIRE

INDEX DIAGRAM

K5 K6 K7

L5 L6 L7

M5 M6 M7

MAP NO.

L6