


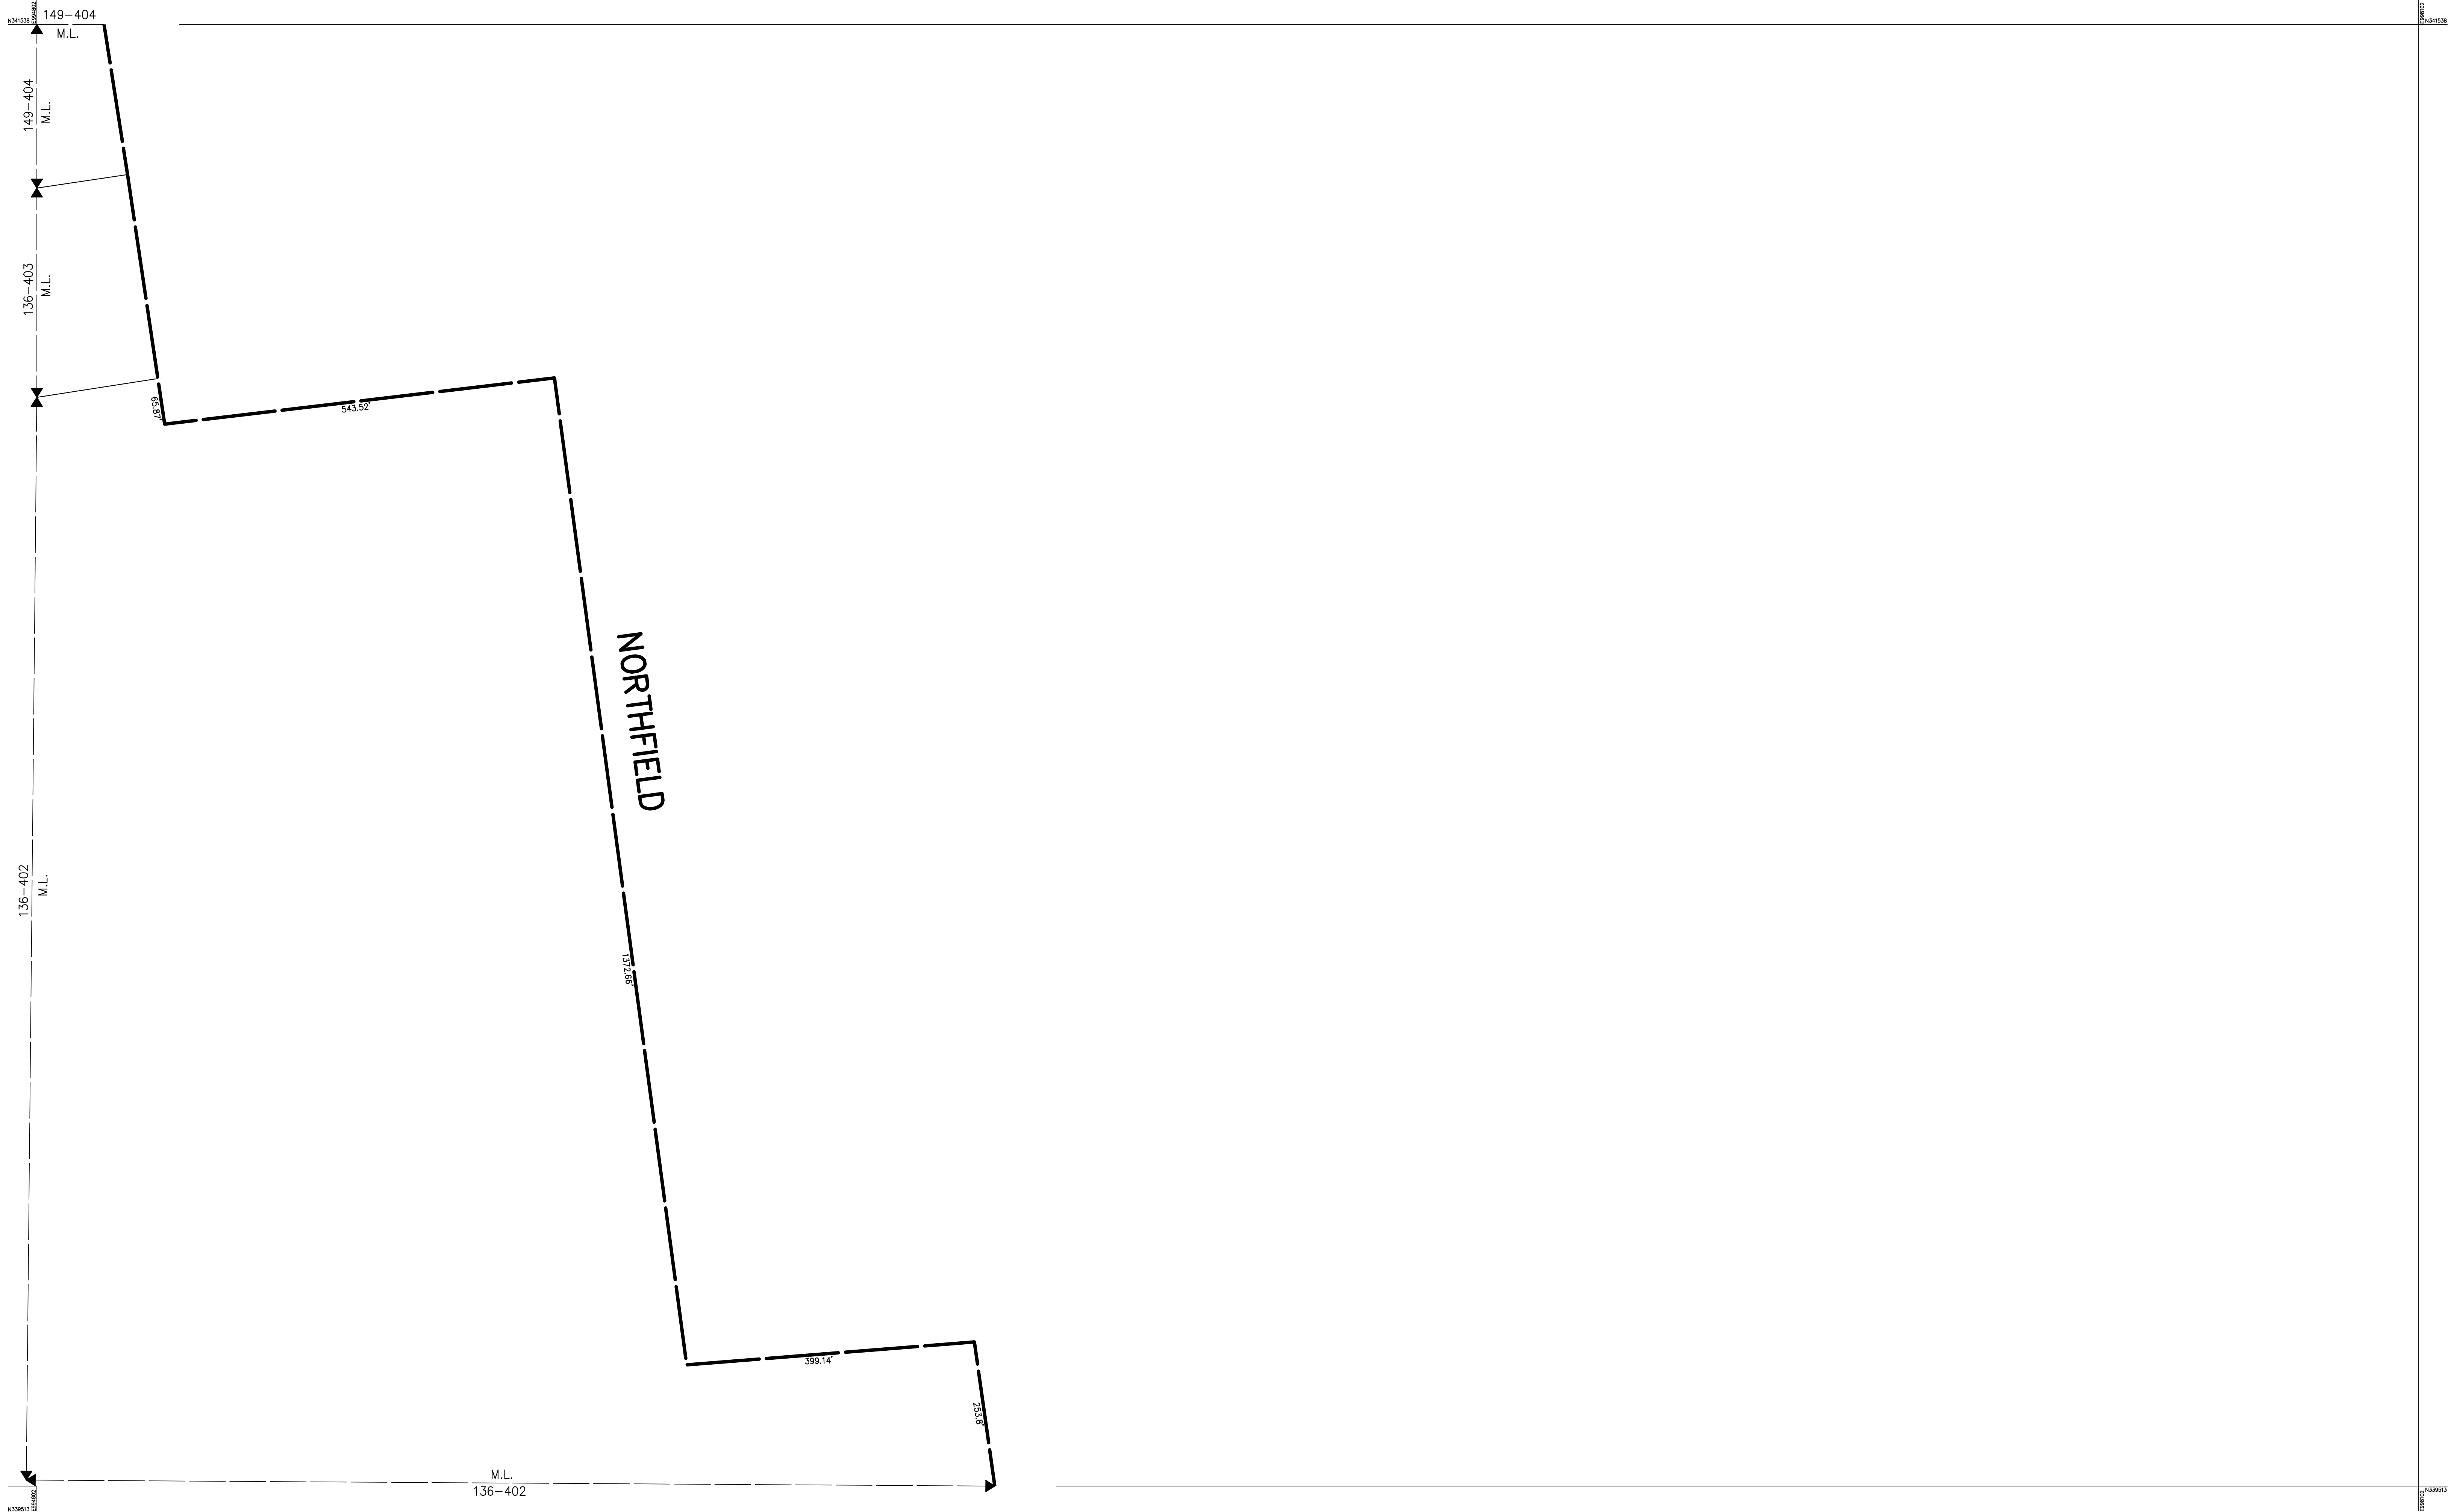

THIS MAP IS FOR ASSESSMENT PURPOSES. IT IS NOT VALID FOR LEGAL DESCRIPTION OR CONVEYANCE. THE HORIZONTAL DATUM IS THE NEW HAMPSHIRE STATE PLANE COORDINATE SYSTEM, NAD 83. PHOTOGRAPHY DATE: NH 2010 COLOR ORTHOPHOTOGRAPHY COMPLETION DATE: DECEMBER 31, 2014	PRODUCED IN 2014 BY CAI Technologies Precision Mapping Geospatial Solutions 11 PLEASANT STREET, LITTLETON, NH 03561 800.322.4540 • WWW.CAI-TECH.COM	AREA SURVEYEDAc AREA CALCULATEDAcC RECORD DIMENSION100' SCALED DIMENSION100'S MATCH LINEM.L. WATER	LEGEND EXEMPT PROPERTY.E SUBDIVISION LOT NO.2 RIGHT OF WAY/ACCESS.RW COMMON OWNERSHIP. WETLANDS.	FEET 50 0 100 200 300 25 0 25 50 75 METERS SCALE 1" = 100' REVISED TO : APRIL 1, 2022	PROPERTY MAPS FRANKLIN NEW HAMPSHIRE	INDEX DIAGRAM GN 09 010 P9 Q9 Q10	MAP NO. P10