


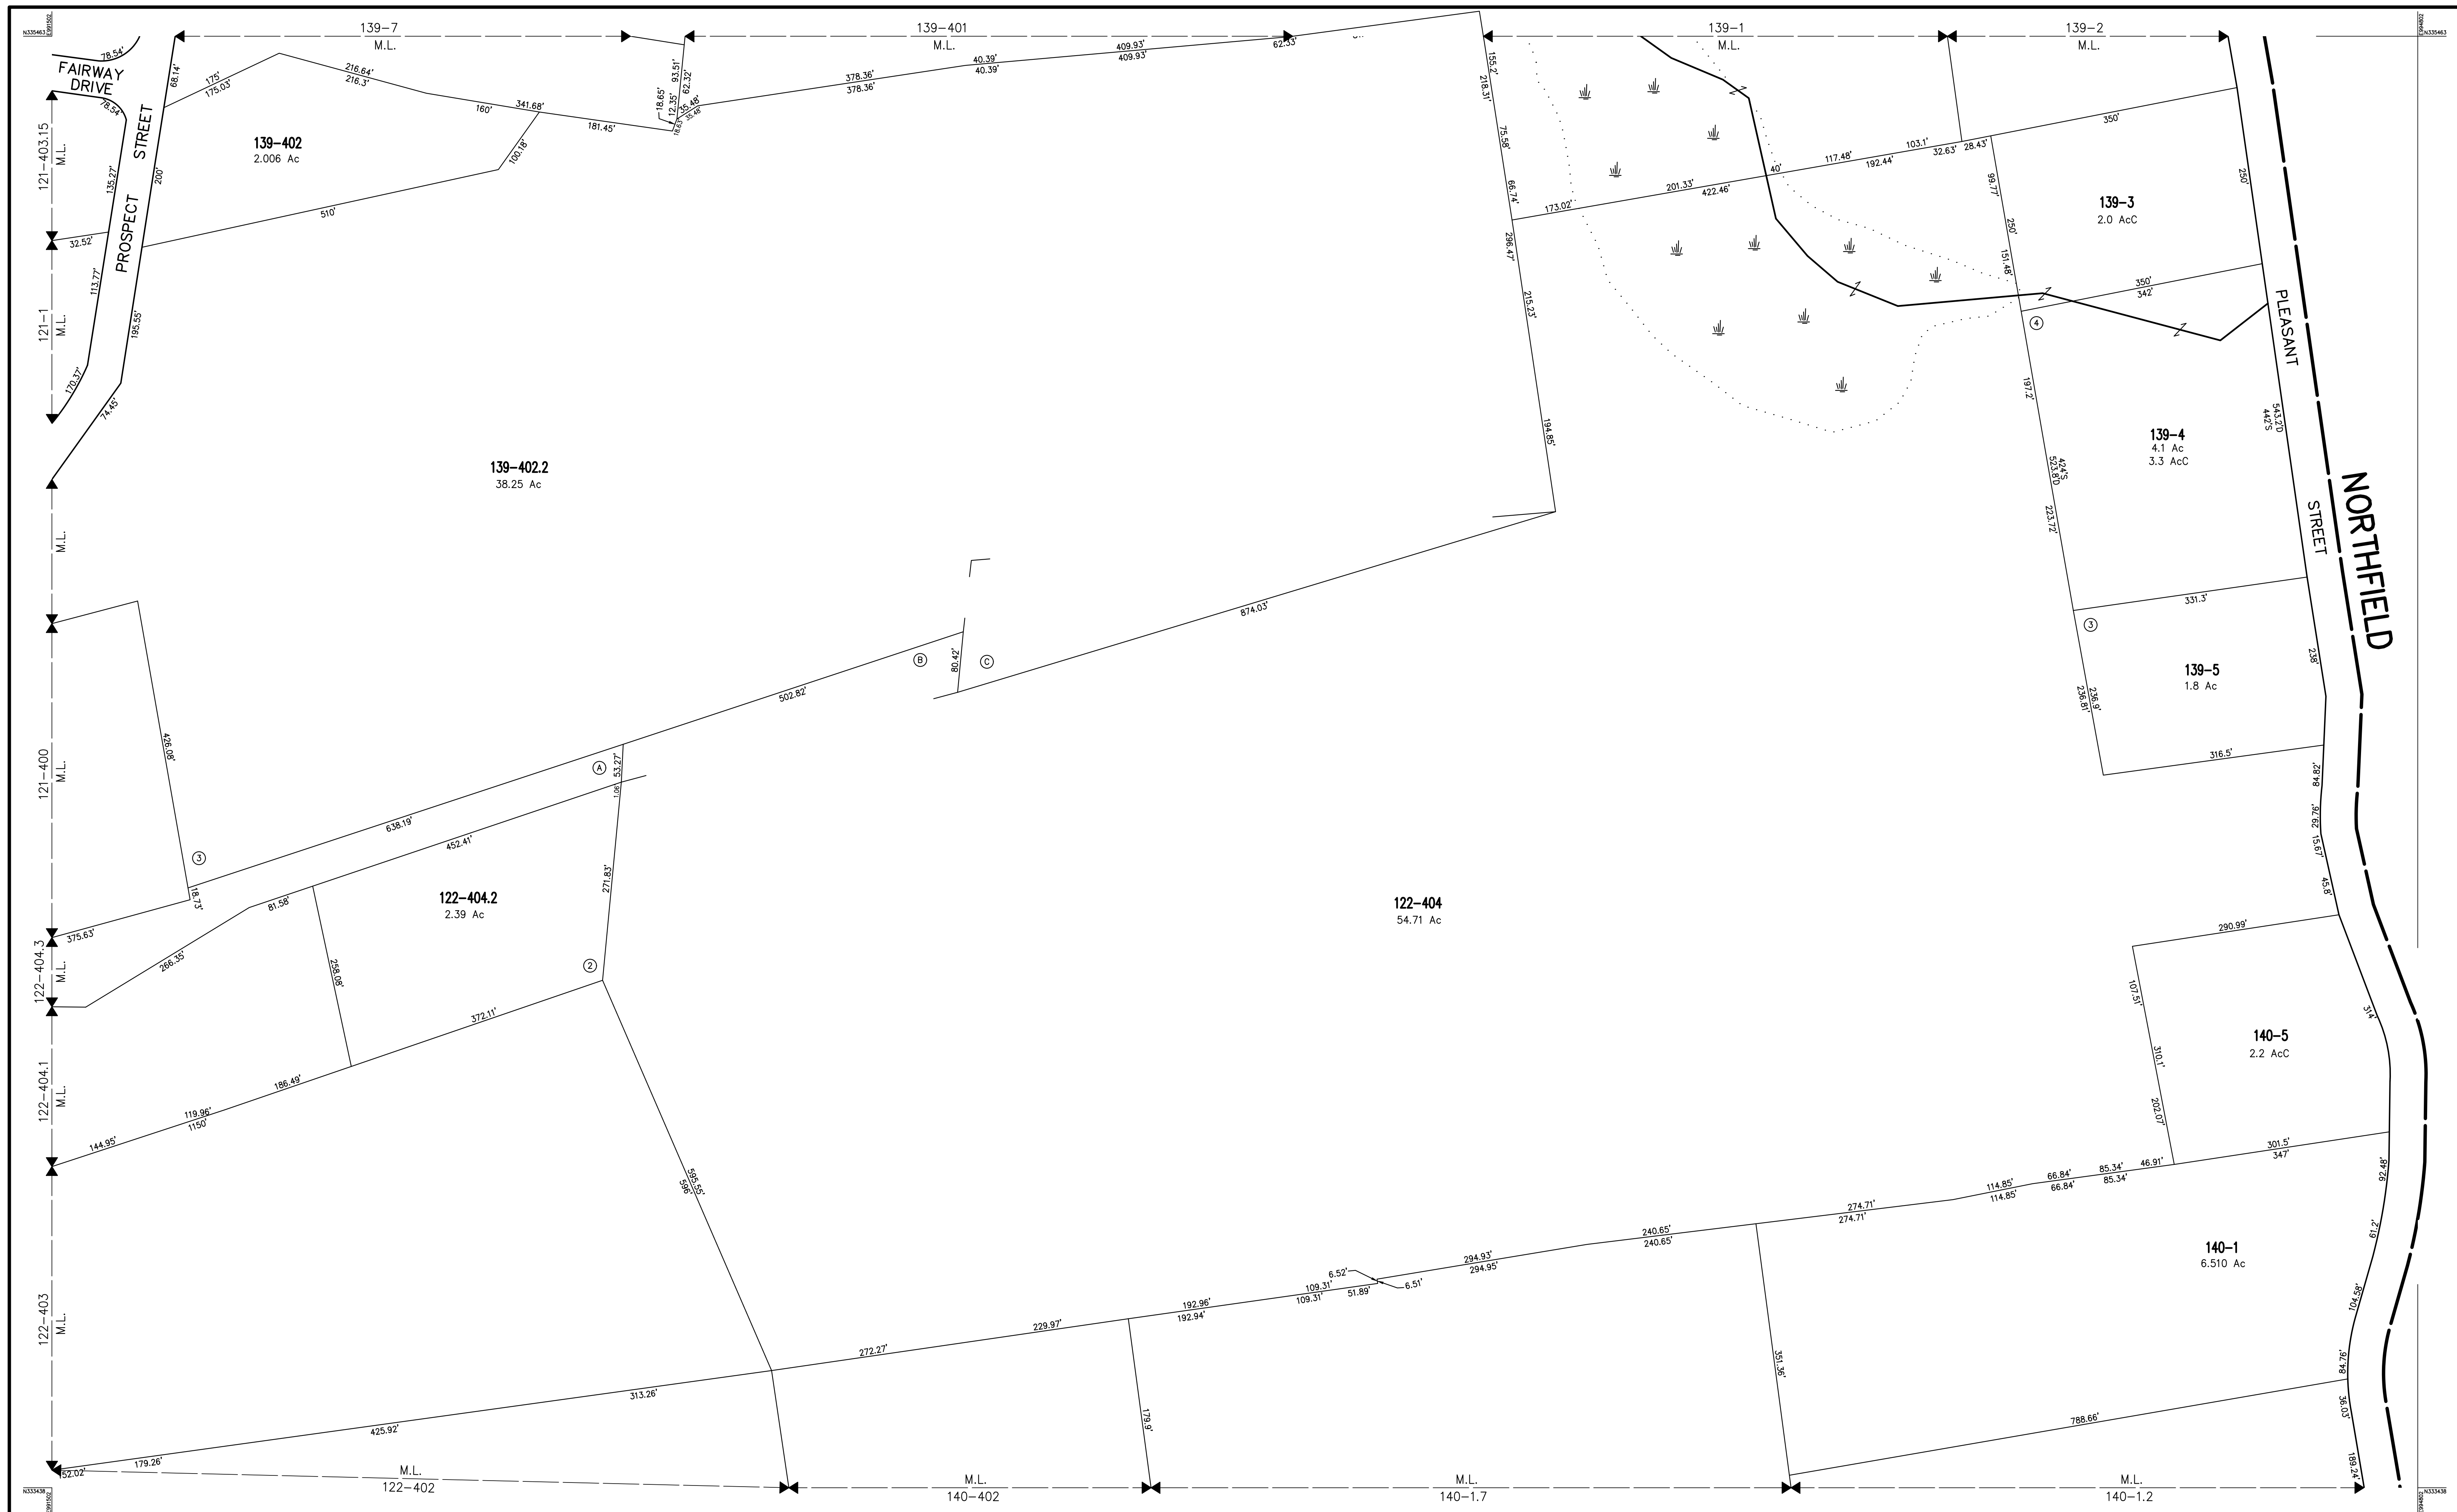

THIS MAP IS FOR ASSESSMENT PURPOSES. IT IS NOT VALID FOR LEGAL DESCRIPTION OR CONVEYANCE.	
THE HORIZONTAL DATUM IS THE NEW HAMPSHIRE STATE PLANE COORDINATE SYSTEM, NAD 83.	
PHOTOGRAPHY DATE:	NH 2010 COLOR ORTHOPHOTOGRAPHY
COMPLETION DATE:	DECEMBER 31, 2014

PRODUCED IN 2014 BY

CAI Technologies
Precision Mapping. Geospatial Solutions

11 PLEASANT STREET, LITTLETON, NH 03561
800.322.4540 - WWW.CAI-TECH.COM

		LEGEND	
AREA SURVEYED	Ac	EXEMPT PROPERTY	⑤
AREA CALCULATED	AcC	SUBDIVISION LOT NO.	②
RECORD DIMENSION	100'	RIGHT OF WAY/ACCESS	= <u>5W</u> =
SCALED DIMENSION	100'S	COMMON OWNERSHIP	↔
MATCH LINE	← M.L. →	WETLANDS	
WATER			

SCALE 1" = 100'

FEET 0 100 200 300

METERS 0 25 50 75

REvised TO : APRIL 1, 2022

PROPERTY MAPS

FRANKLIN

NEW HAMPSHIRE

INDEX DIAGRAM

R8	R9		
S8			
T8	T9		T10

MAP NO.
S9