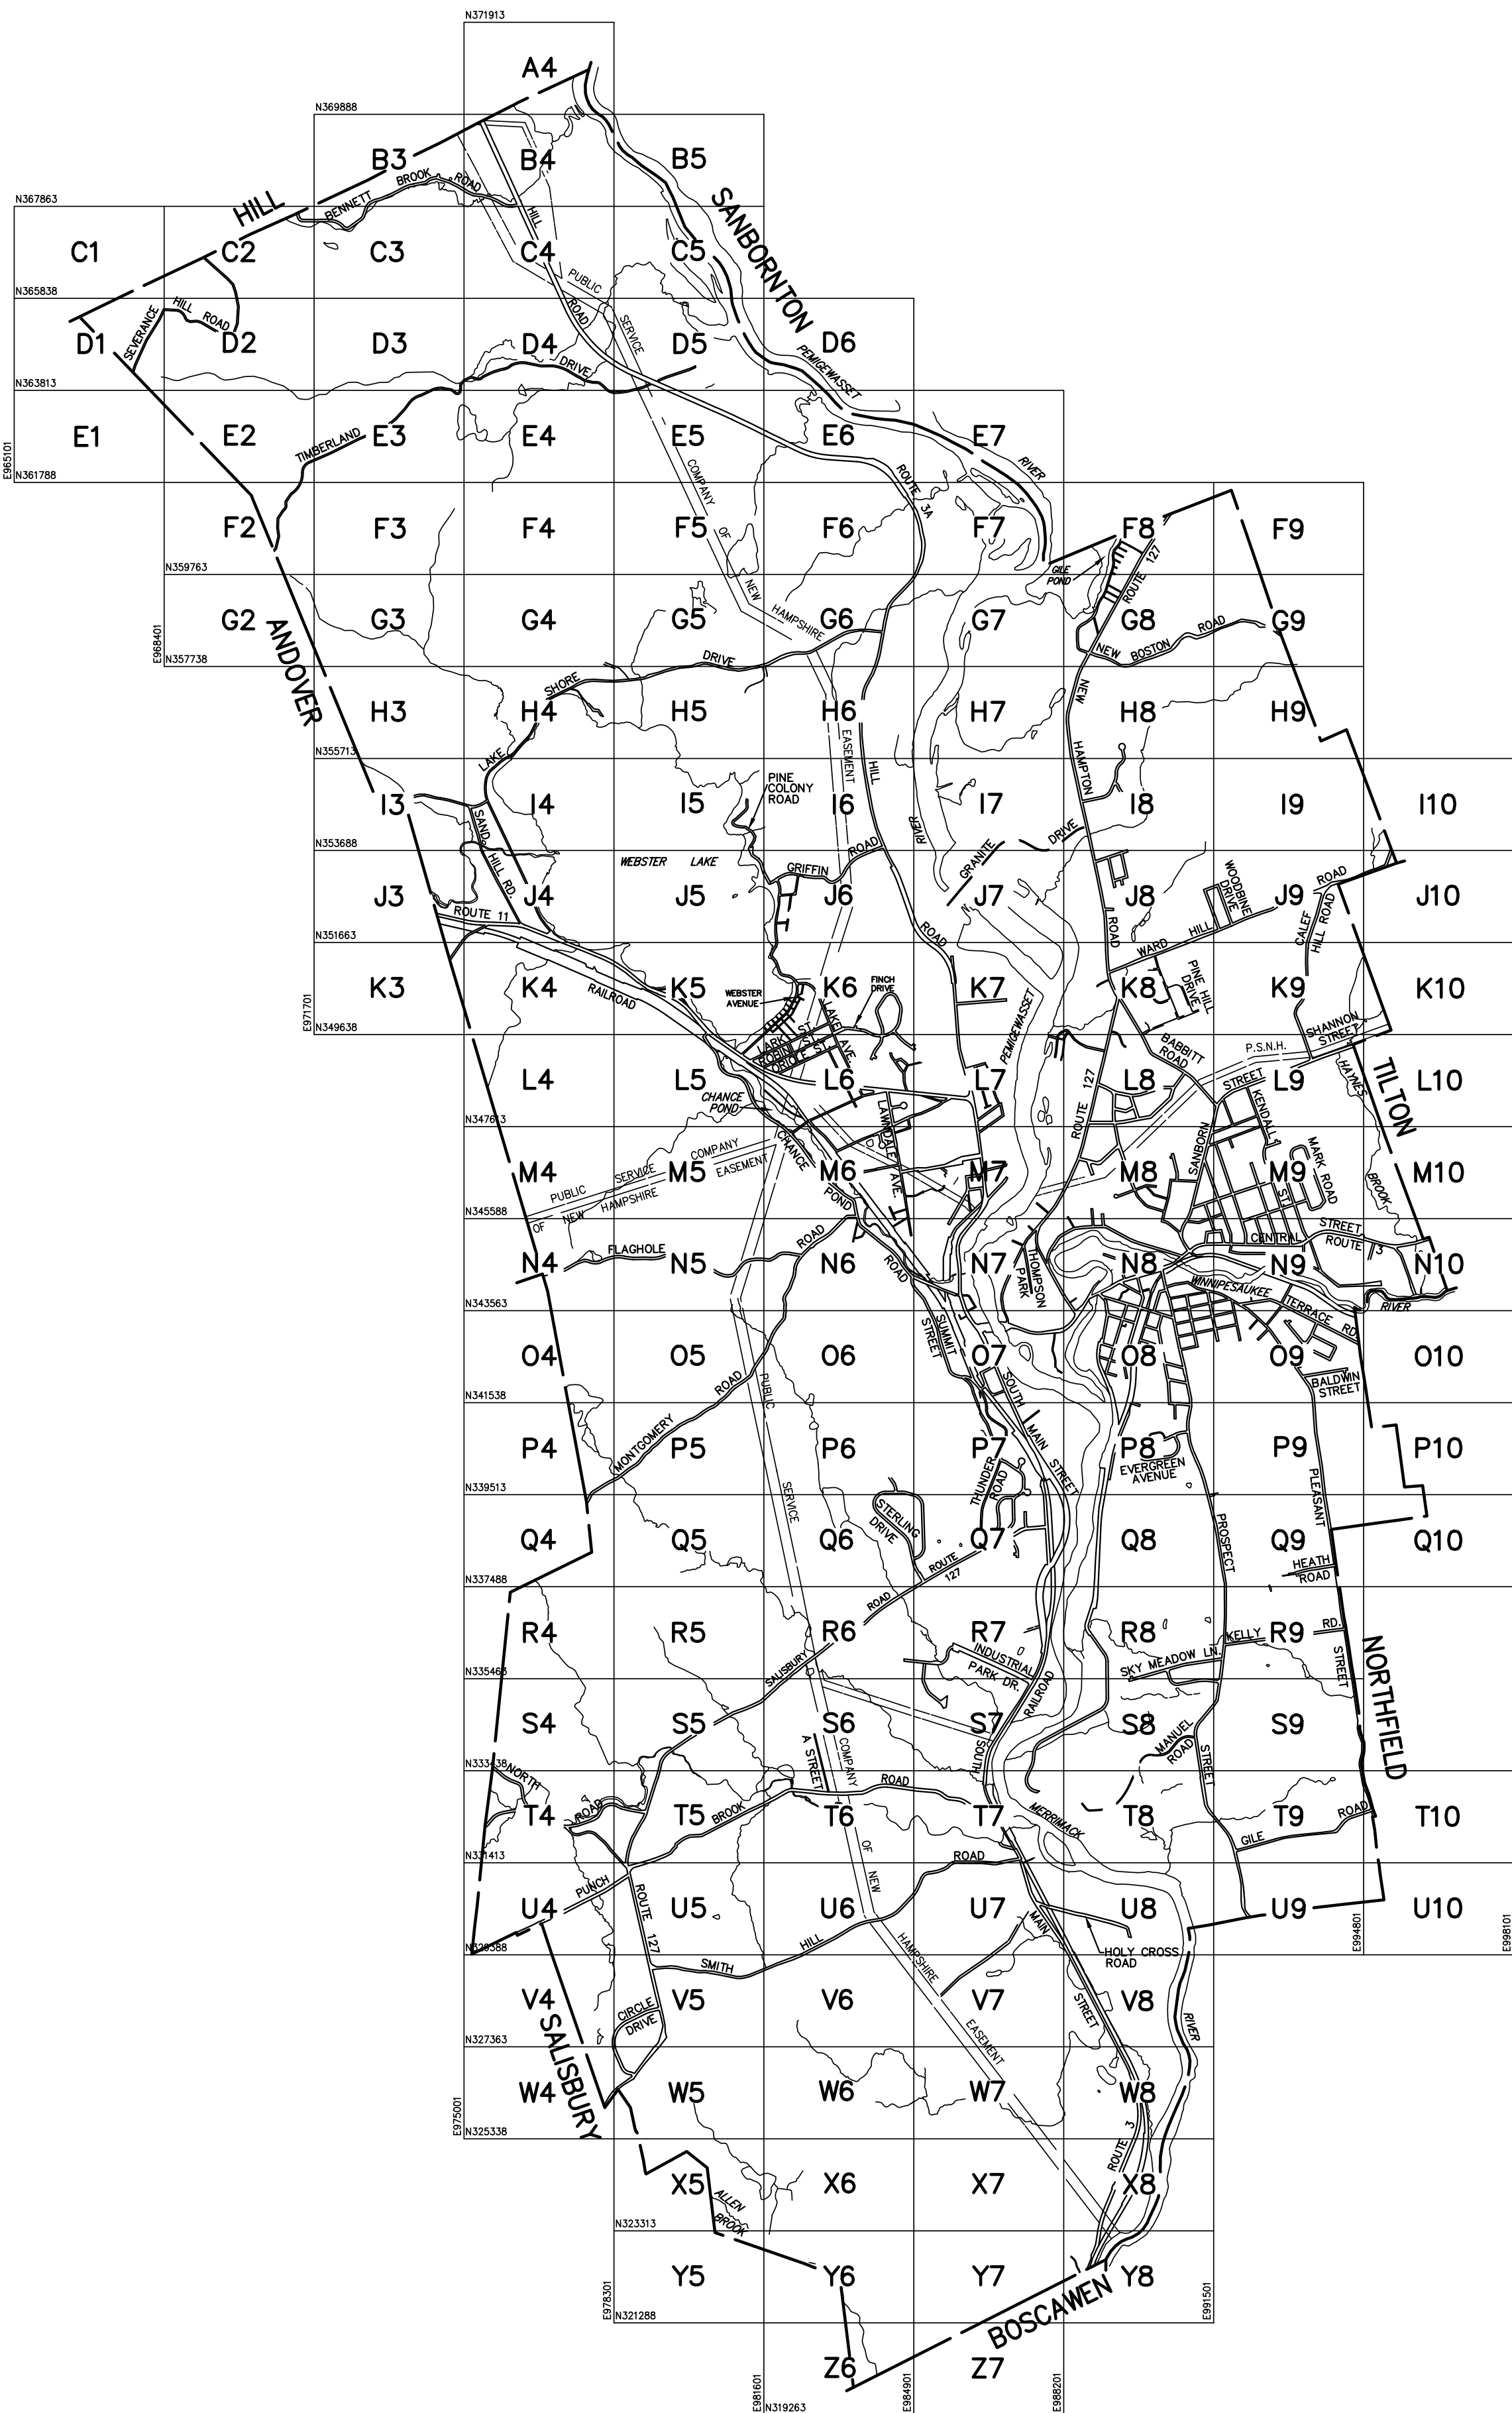


THIS MAP IS FOR ASSESSMENT PURPOSES. IT IS NOT VALID FOR LEGAL DESCRIPTION OR CONVEYANCE.

THE HORIZONTAL DATUM IS THE NEW HAMPSHIRE STATE PLANE COORDINATE SYSTEM, NAD 83.

PHOTOGRAPHY DATE: NH 2010 COLOR ORTHOPHOTOGRAPHY

COMPLETION DATE: DECEMBER 31, 2014

PRODUCED IN 2014 BY

CAI Technologies
Precision Mapping. Geospatial Solutions.

11 PLEASANT STREET, LITTLETON, NH 03561
800.322.4540 - WWW.CAI-TECH.COM

LEGEND

N9 MAP SHEET NUMBER

—— TOWN LINE

—— EASEMENT

COORDINATE VALUE OF NEW HAMPSHIRE STATE PLANE COORDINATE SYSTEM

SCALE 1" = 2800'

FEET 1400 0 2800 5600 8400

METERS 700 0 700 1400 2100

REVISED TO : APRIL 1, 2022

PROPERTY MAPS

FRANKLIN

NEW HAMPSHIRE

INDEX MAP