


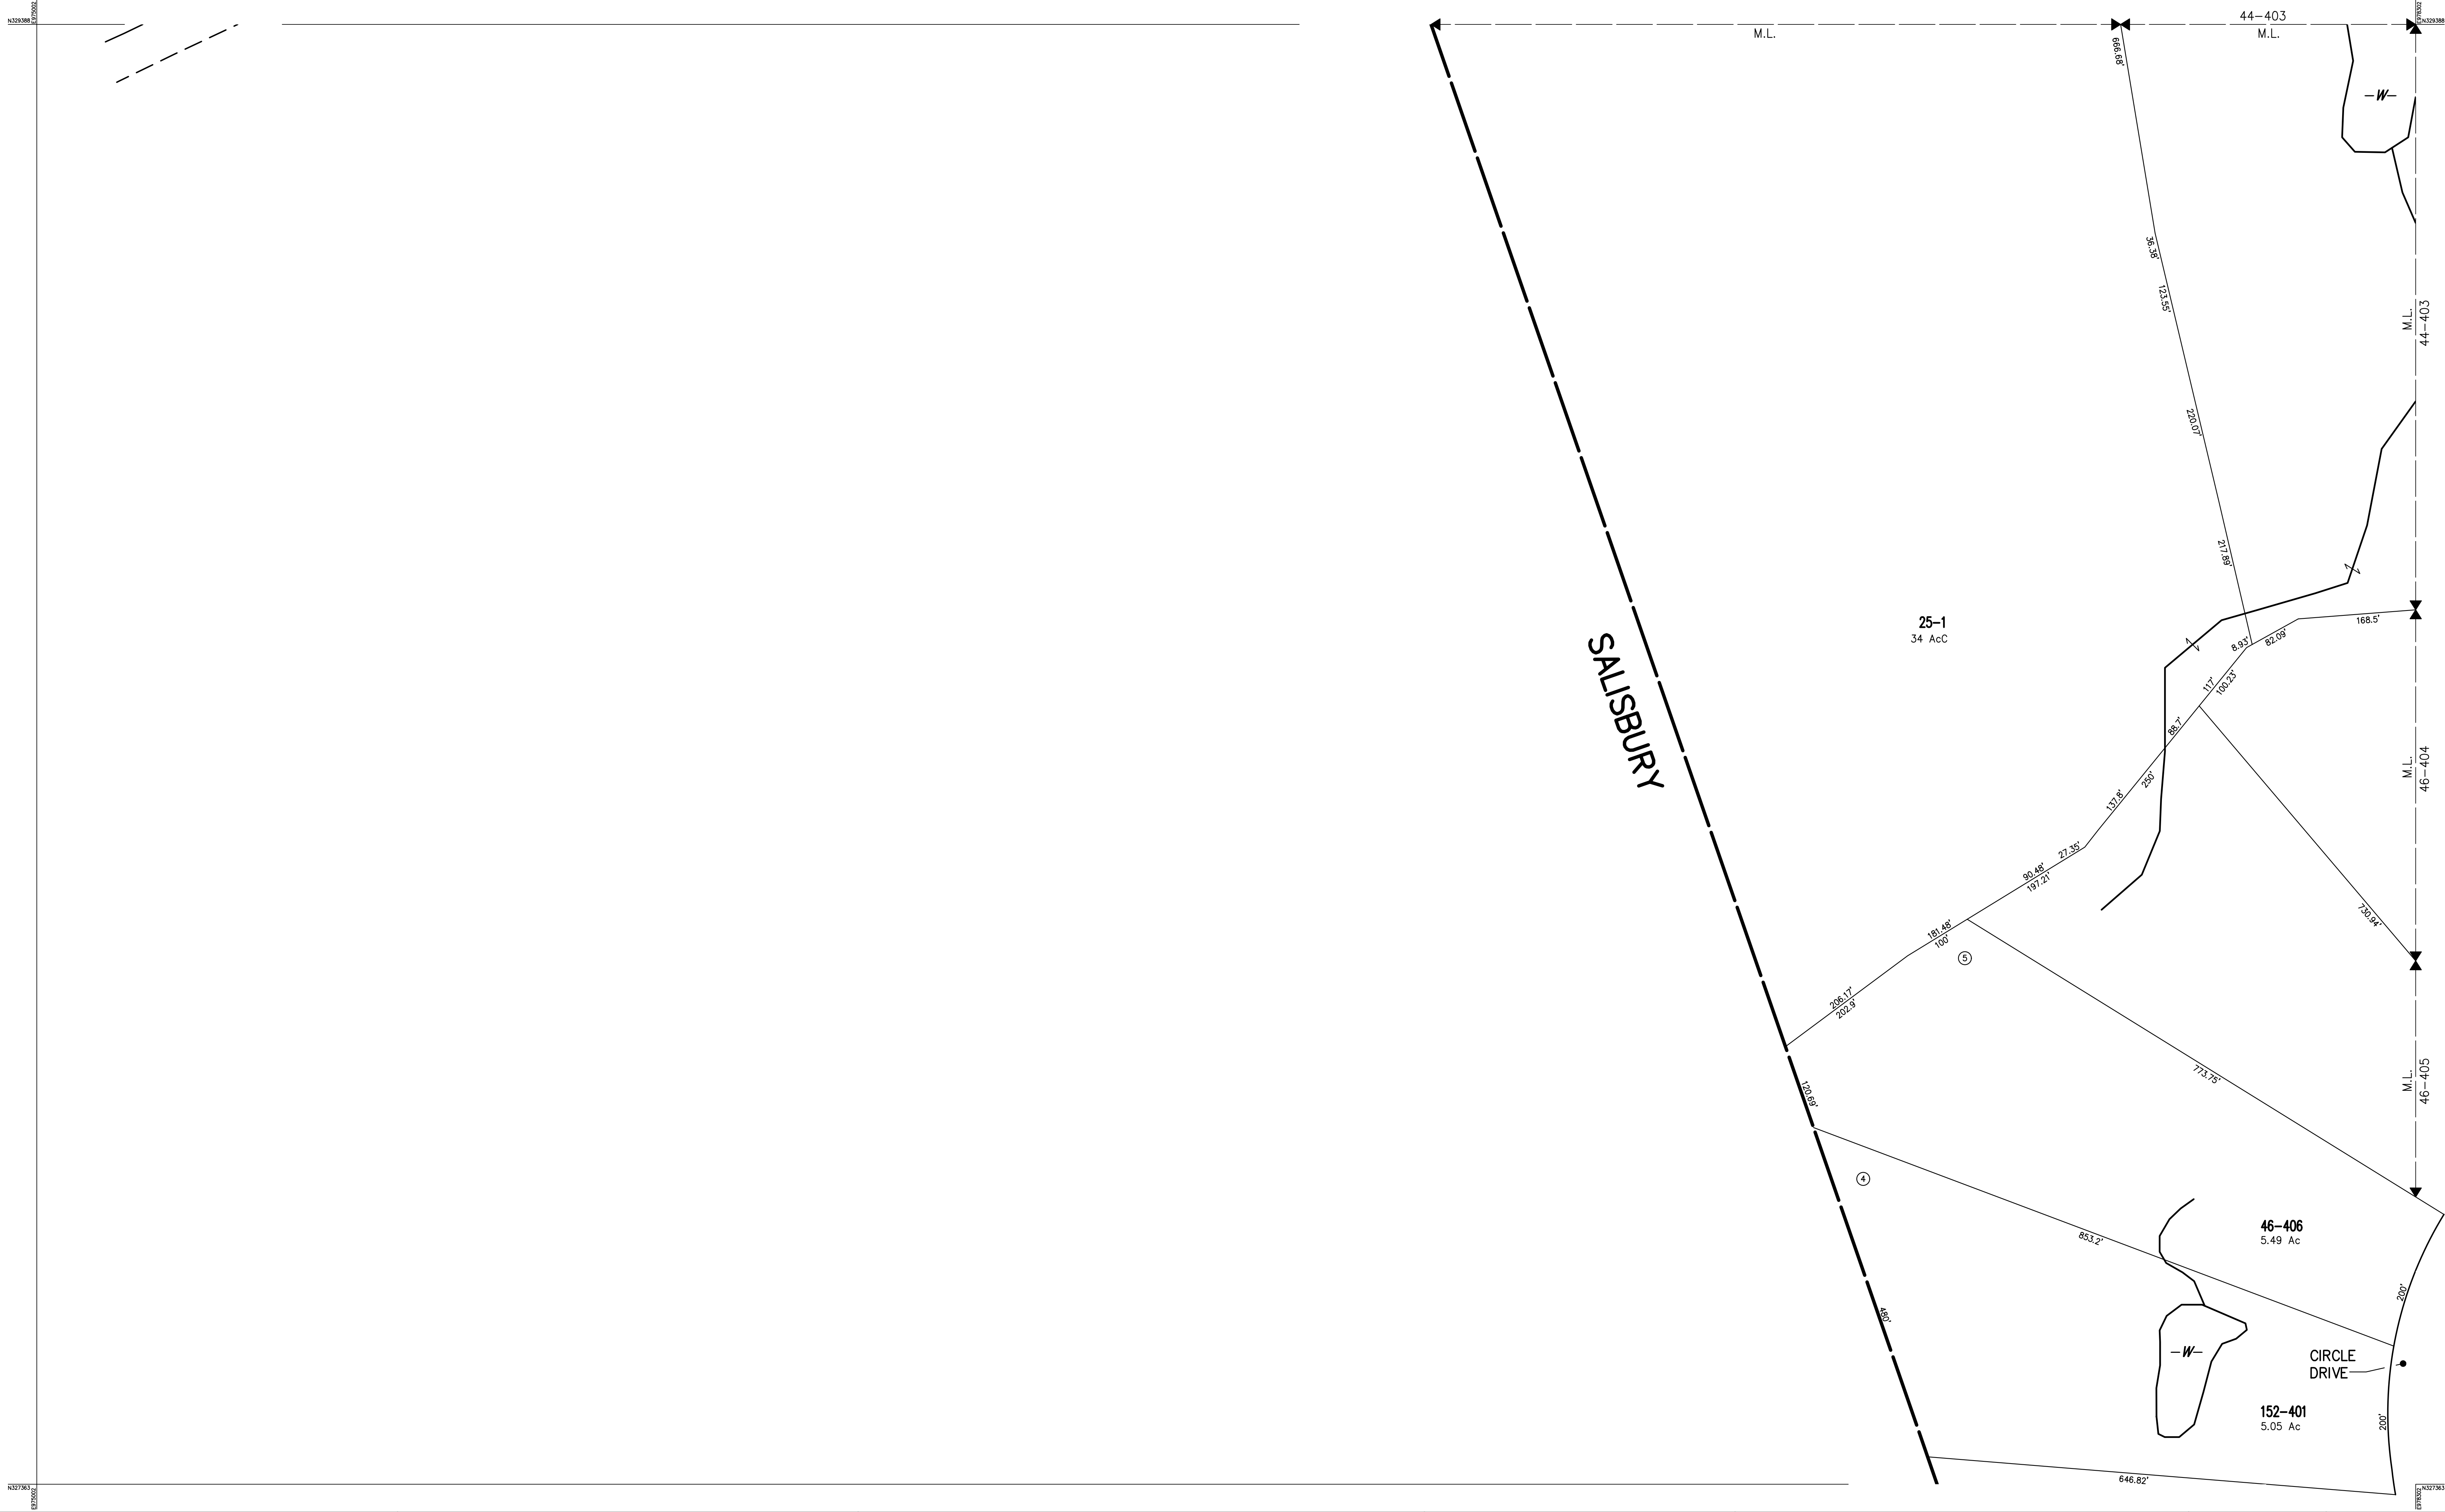

THIS MAP IS FOR ASSESSMENT PURPOSES. IT IS NOT VALID FOR LEGAL DESCRIPTION OR CONVEYANCE.

THE HORIZONTAL DATUM IS THE NEW HAMPSHIRE STATE PLANE COORDINATE SYSTEM, NAD 83.

PHOTOGRAPHY DATE: NH 2010 COLOR ORTHOPHOTOGRAPHY

COMPLETION DATE: DECEMBER 31, 2014

PRODUCED IN 2014 BY

CAI Technologies
Precision Mapping Geospatial Solutions

11 PLEASANT STREET, LITTLETON, NH 03561
800.322.4540 • WWW.CAI-TECH.COM

LEGEND

AREA SURVEYED	Ac	⑤
AREA CALCULATED	AcC	②
RECORD DIMENSION	100'	
SCALED DIMENSION	100'S	
MATCH LINE	M.L.	
WATER	-W-	

EXEMPT PROPERTY.

SUBDIVISION LOT NO.

RIGHT OF WAY/ACCESS.

COMMON OWNERSHIP.

WETLANDS.

SCALE 1" = 100'

FEET 0 100 200 300

METERS 0 25 50 75

REVISED TO : APRIL 1, 2022

PROPERTY MAPS

FRANKLIN

NEW HAMPSHIRE

INDEX DIAGRAM

U4	U5
W4	W5

MAP NO.

V4