


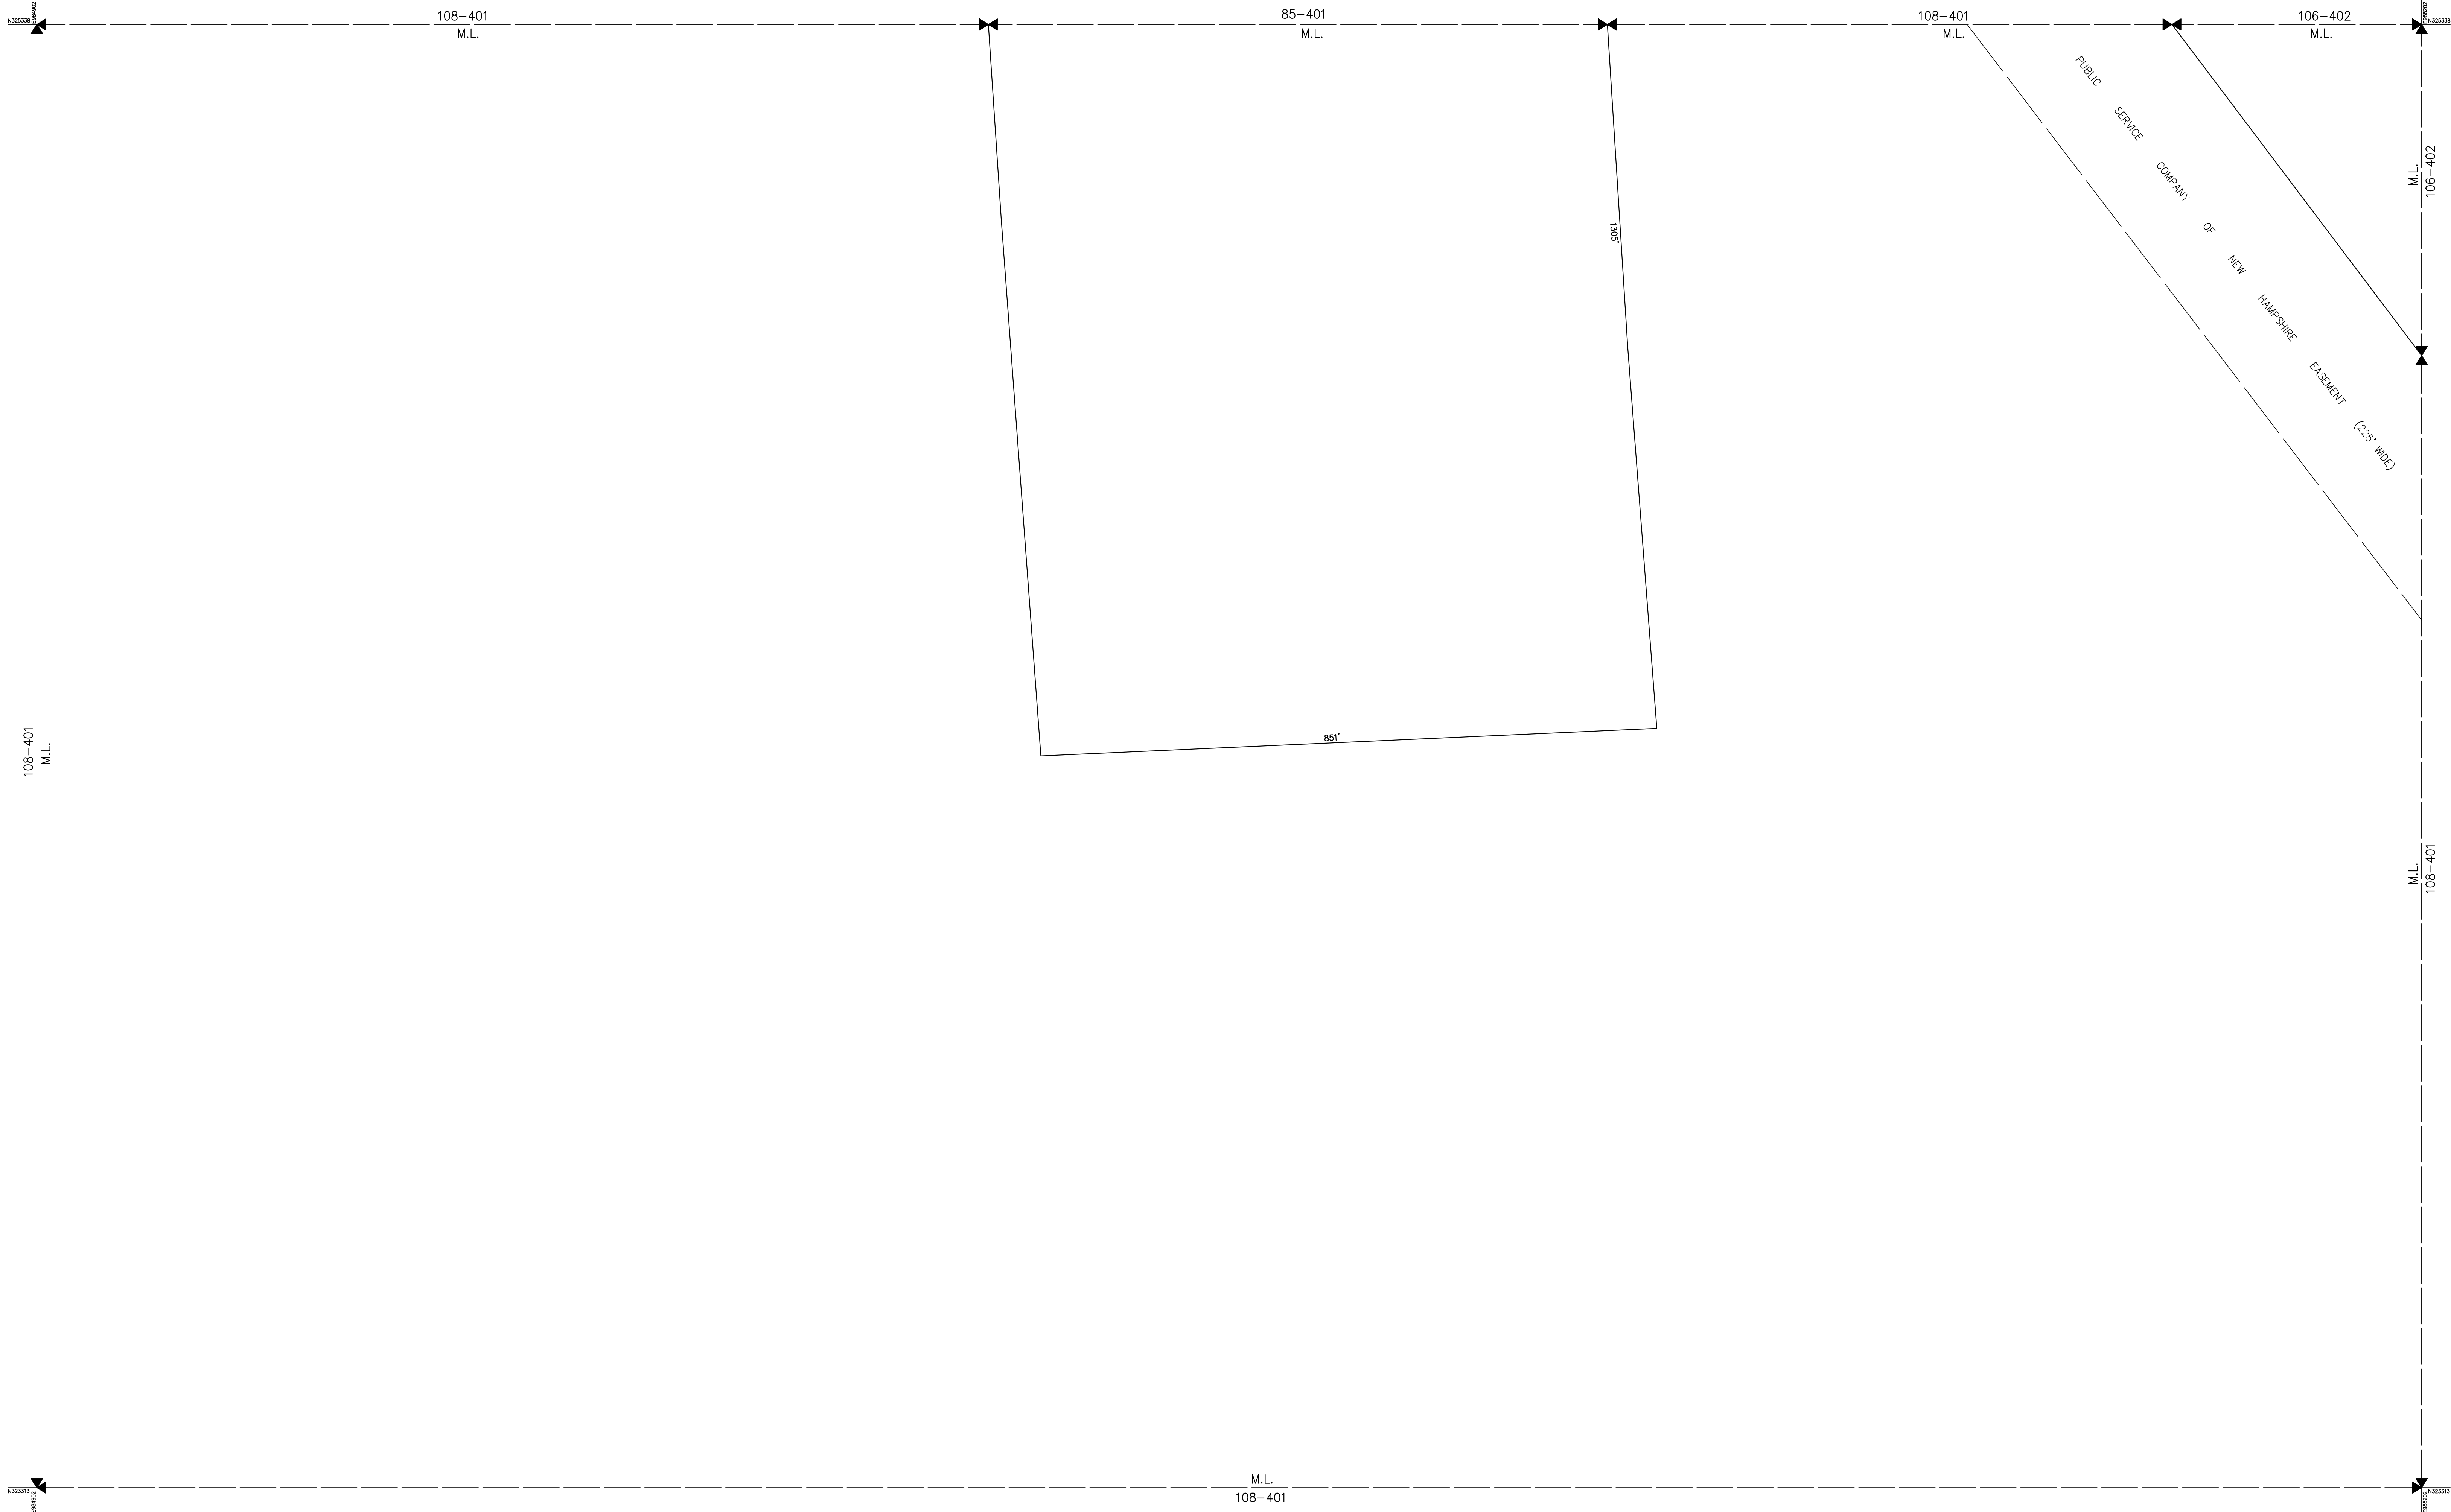

THIS MAP IS FOR ASSESSMENT PURPOSES. IT IS NOT VALID FOR LEGAL DESCRIPTION OR CONVEYANCE.

THE HORIZONTAL DATUM IS THE NEW HAMPSHIRE STATE PLANE COORDINATE SYSTEM, NAD 83.

PHOTOGRAPHY DATE: NH 2010 COLOR ORTHOPHOTOGRAPHY

COMPLETION DATE: DECEMBER 31, 2014

PRODUCED IN 2014 BY

CAI Technologies

Precision Mapping. Geospatial Solutions.

11 PLEASANT STREET, LITTLETON, NH 03561
800.322.4540 • WWW.CAI-TECH.COM

LEGEND

AREA SURVEYED	Ac	EXEMPT PROPERTY.	⑥
AREA CALCULATED	AcC	SUBDIVISION LOT NO.	②
RECORD DIMENSION	100'	RIGHT OF WAY/ACCESS.	6" W
SCALED DIMENSION	100'S	COMMON OWNERSHIP.	>
MATCH LINE	M.L.	WETLANDS.	W
WATER	W		

SCALE 1" = 100'

FEET 0 50 100 150 200 250 300

METERS 0 25 50 75

REVISED TO : APRIL 1, 2022

PROPERTY MAPS

FRANKLIN

NEW HAMPSHIRE

INDEX DIAGRAM

W6	W7	W8
X6	X7	X8
Y6	Y7	Y8

GN

MAP NO.

X7